


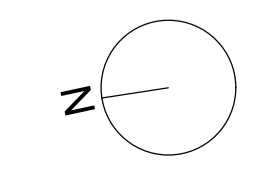




ANDHERI WEST METRO STATION- CONCOURSE LEVEL 1 PLAN

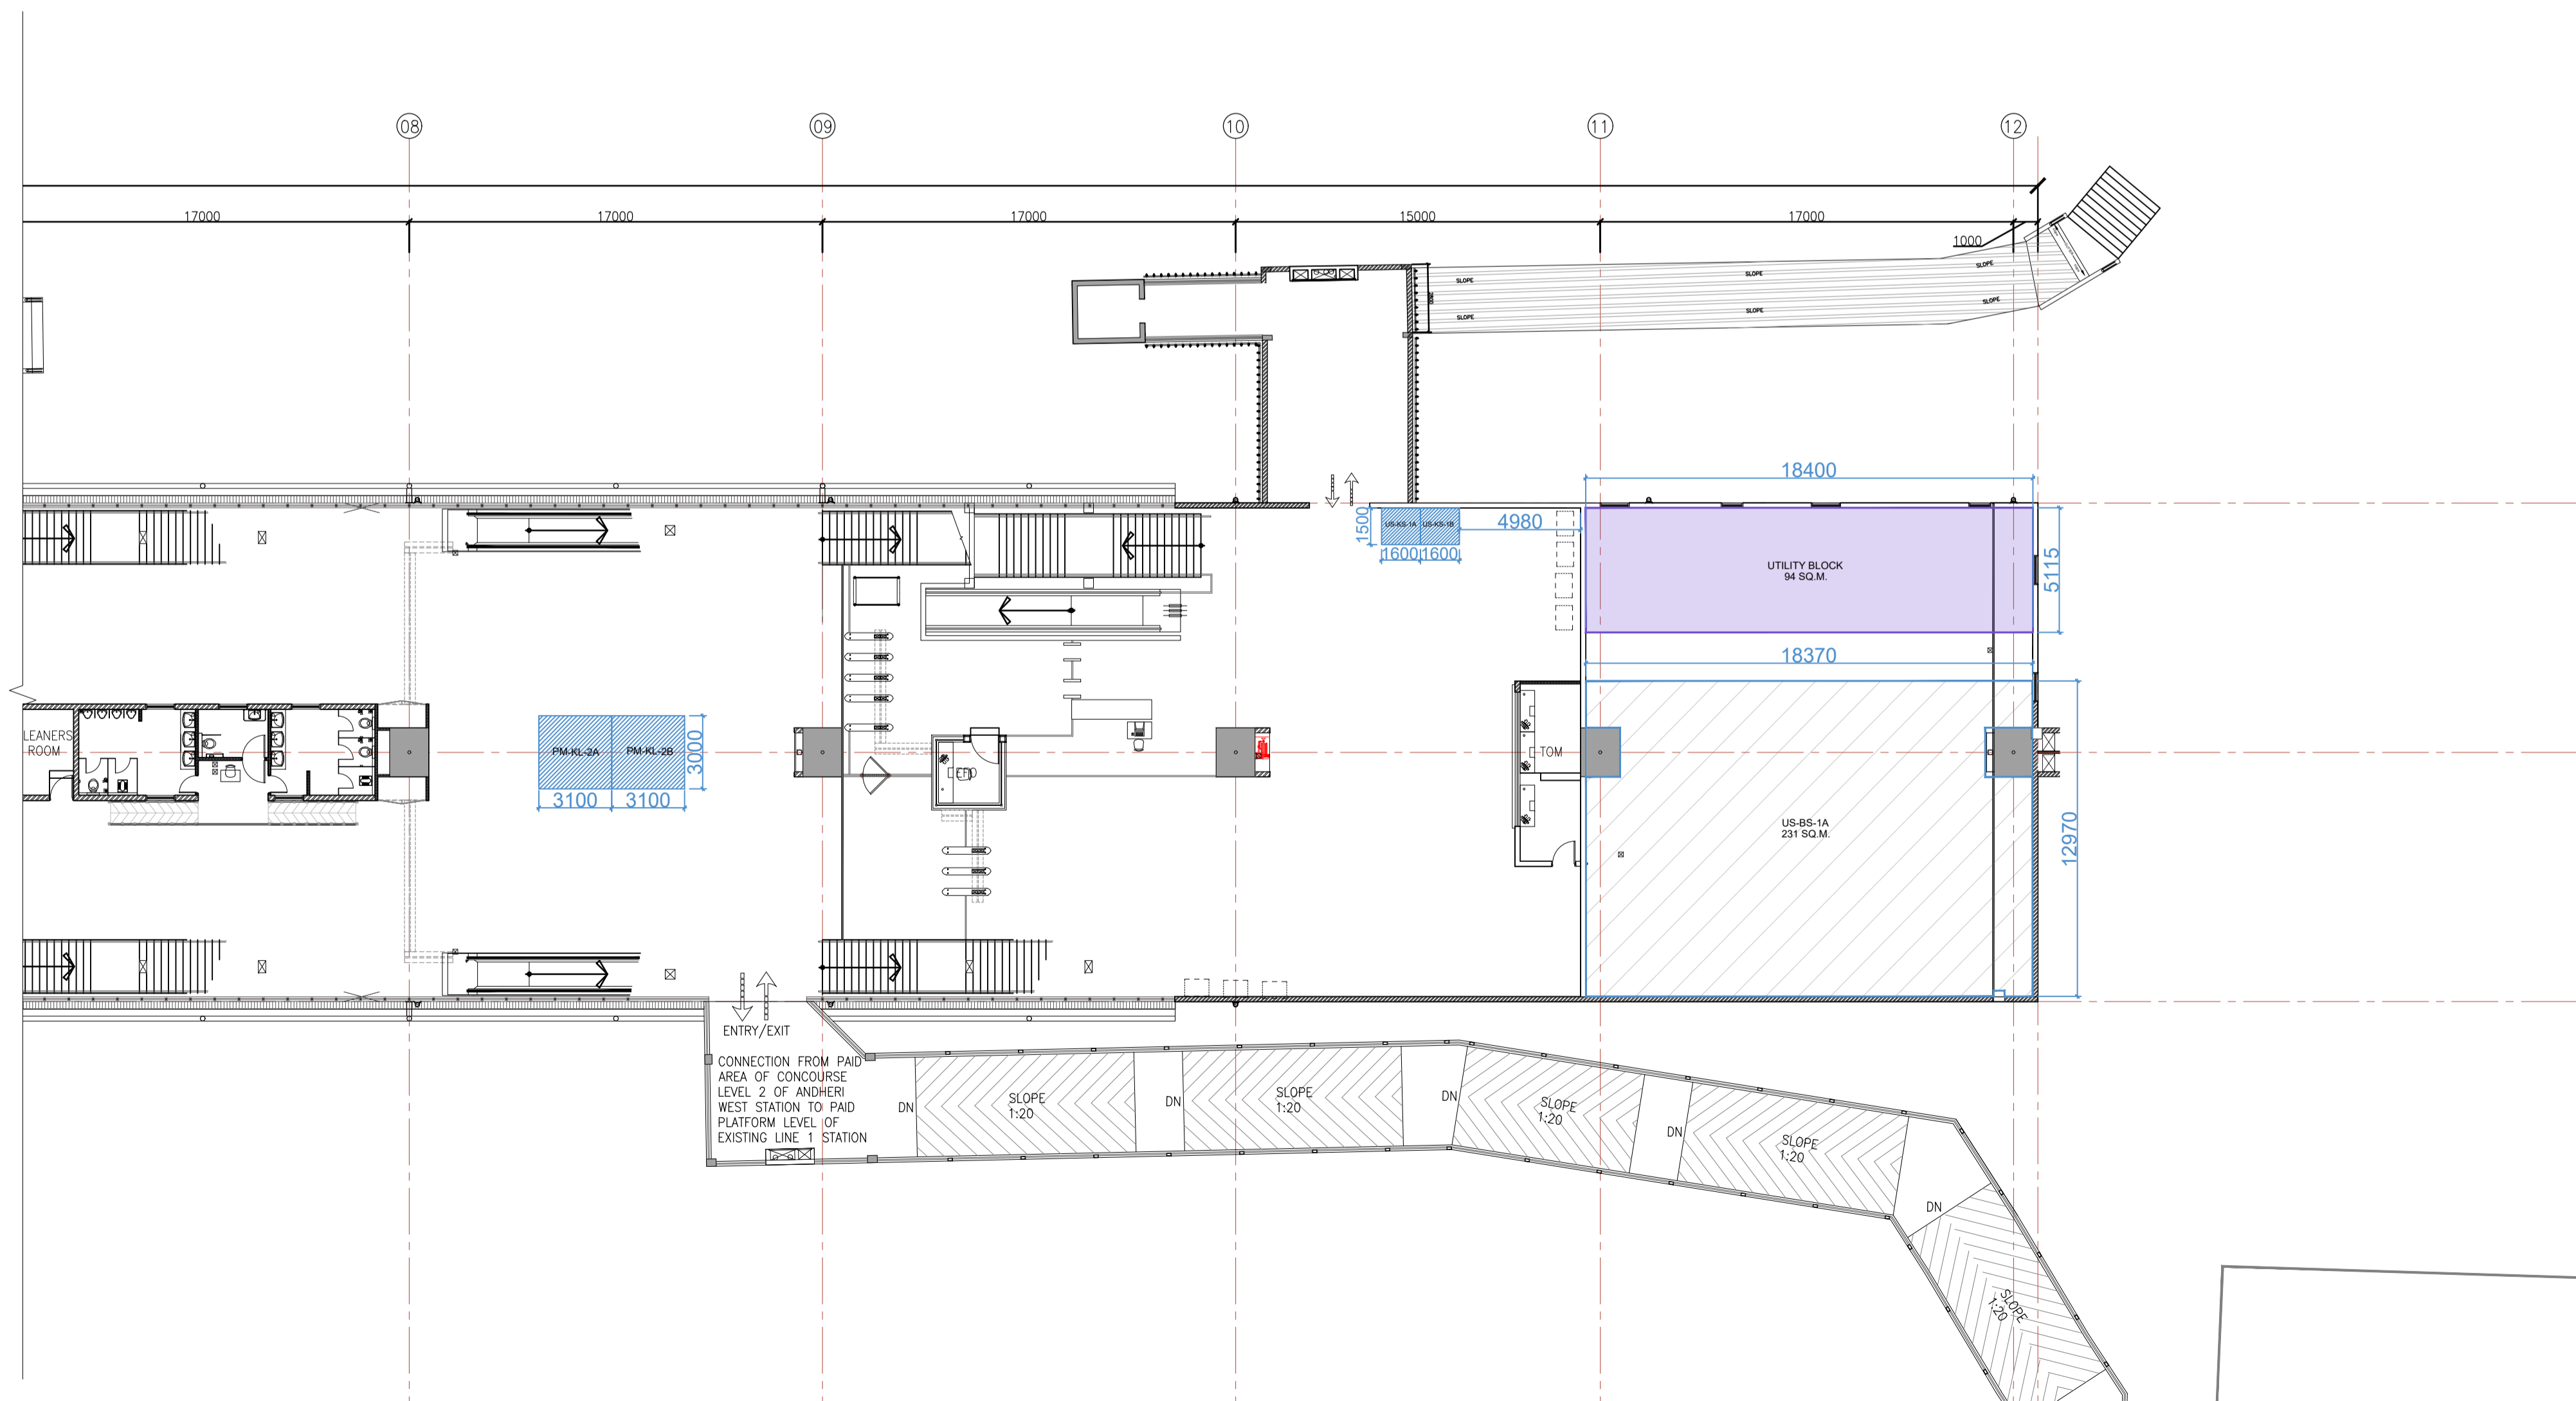

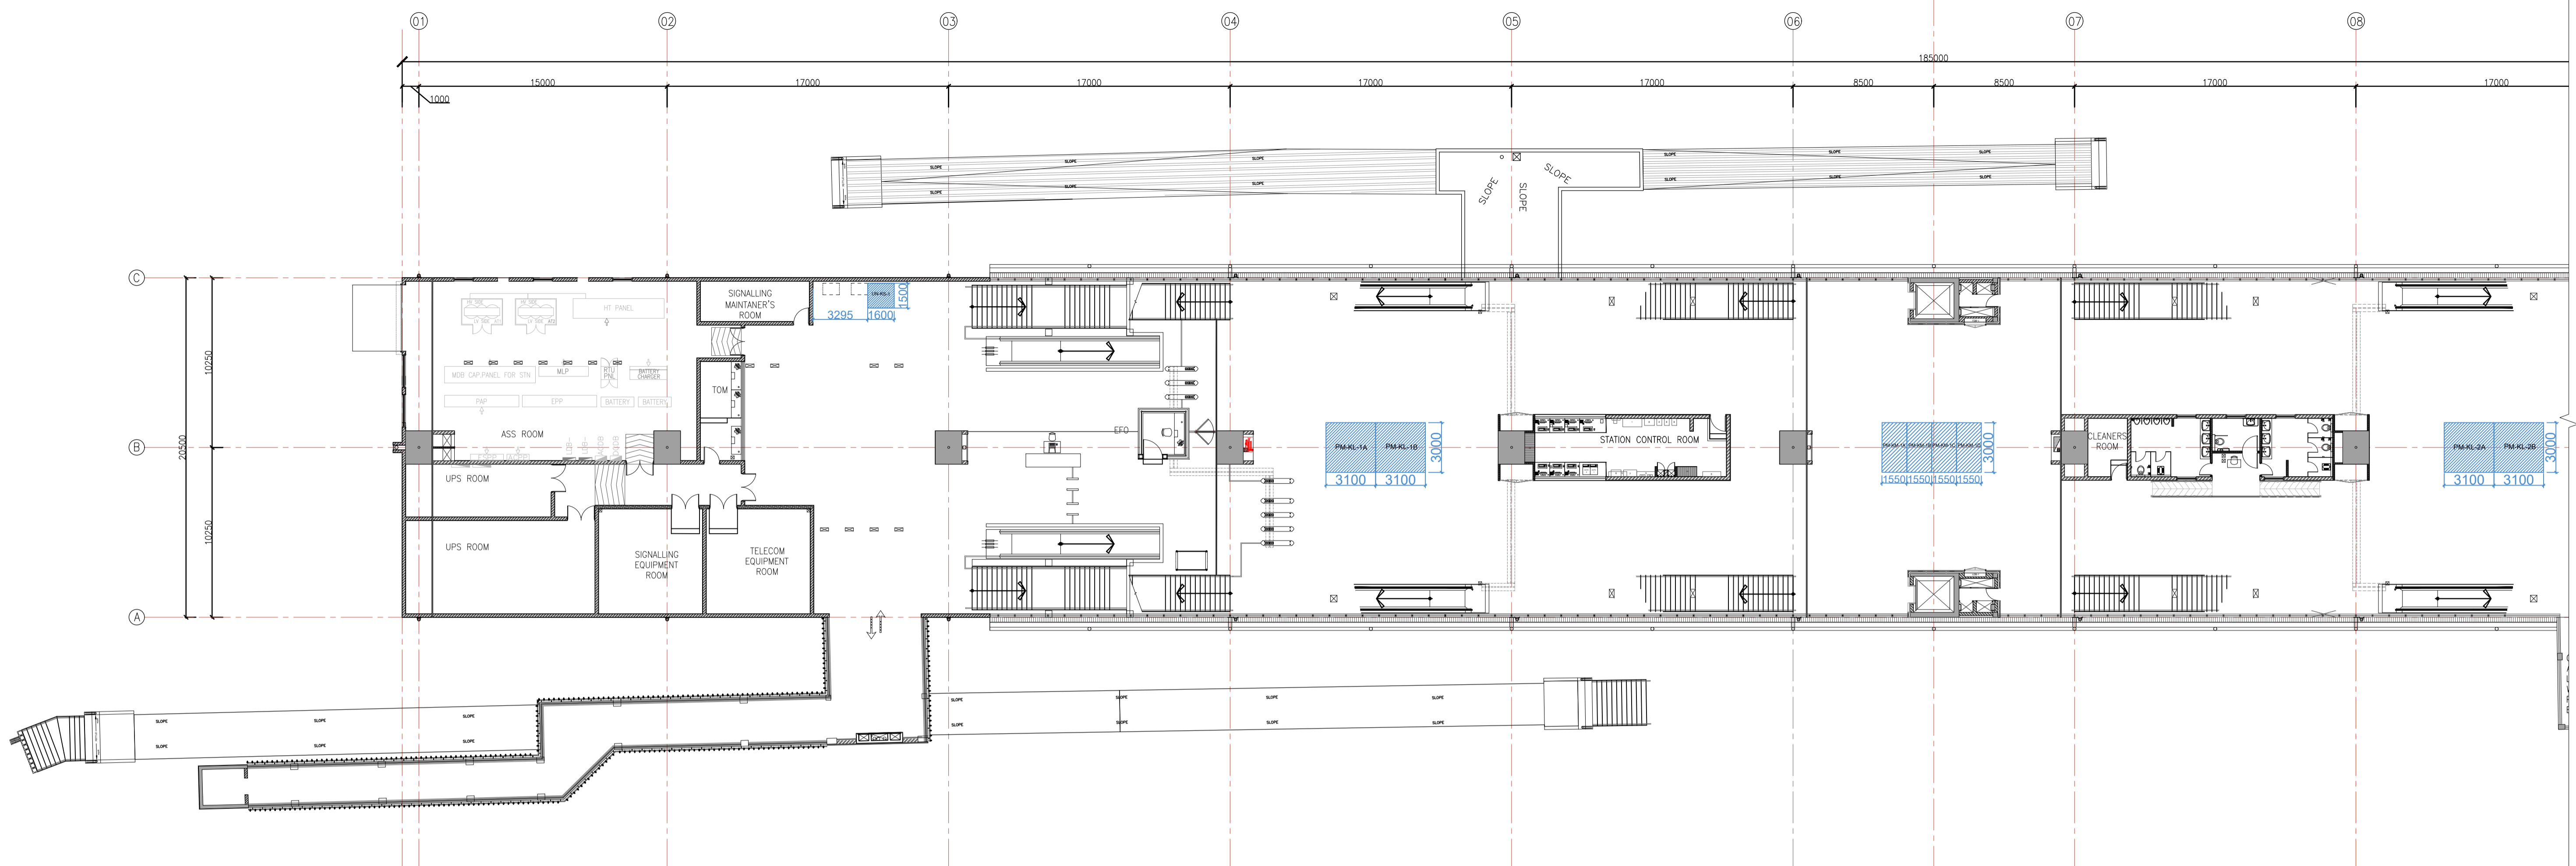




ANDHERI WEST METRO STATION- CONCOURSE LEVEL PLAN

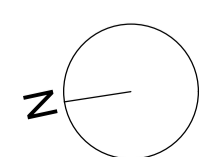

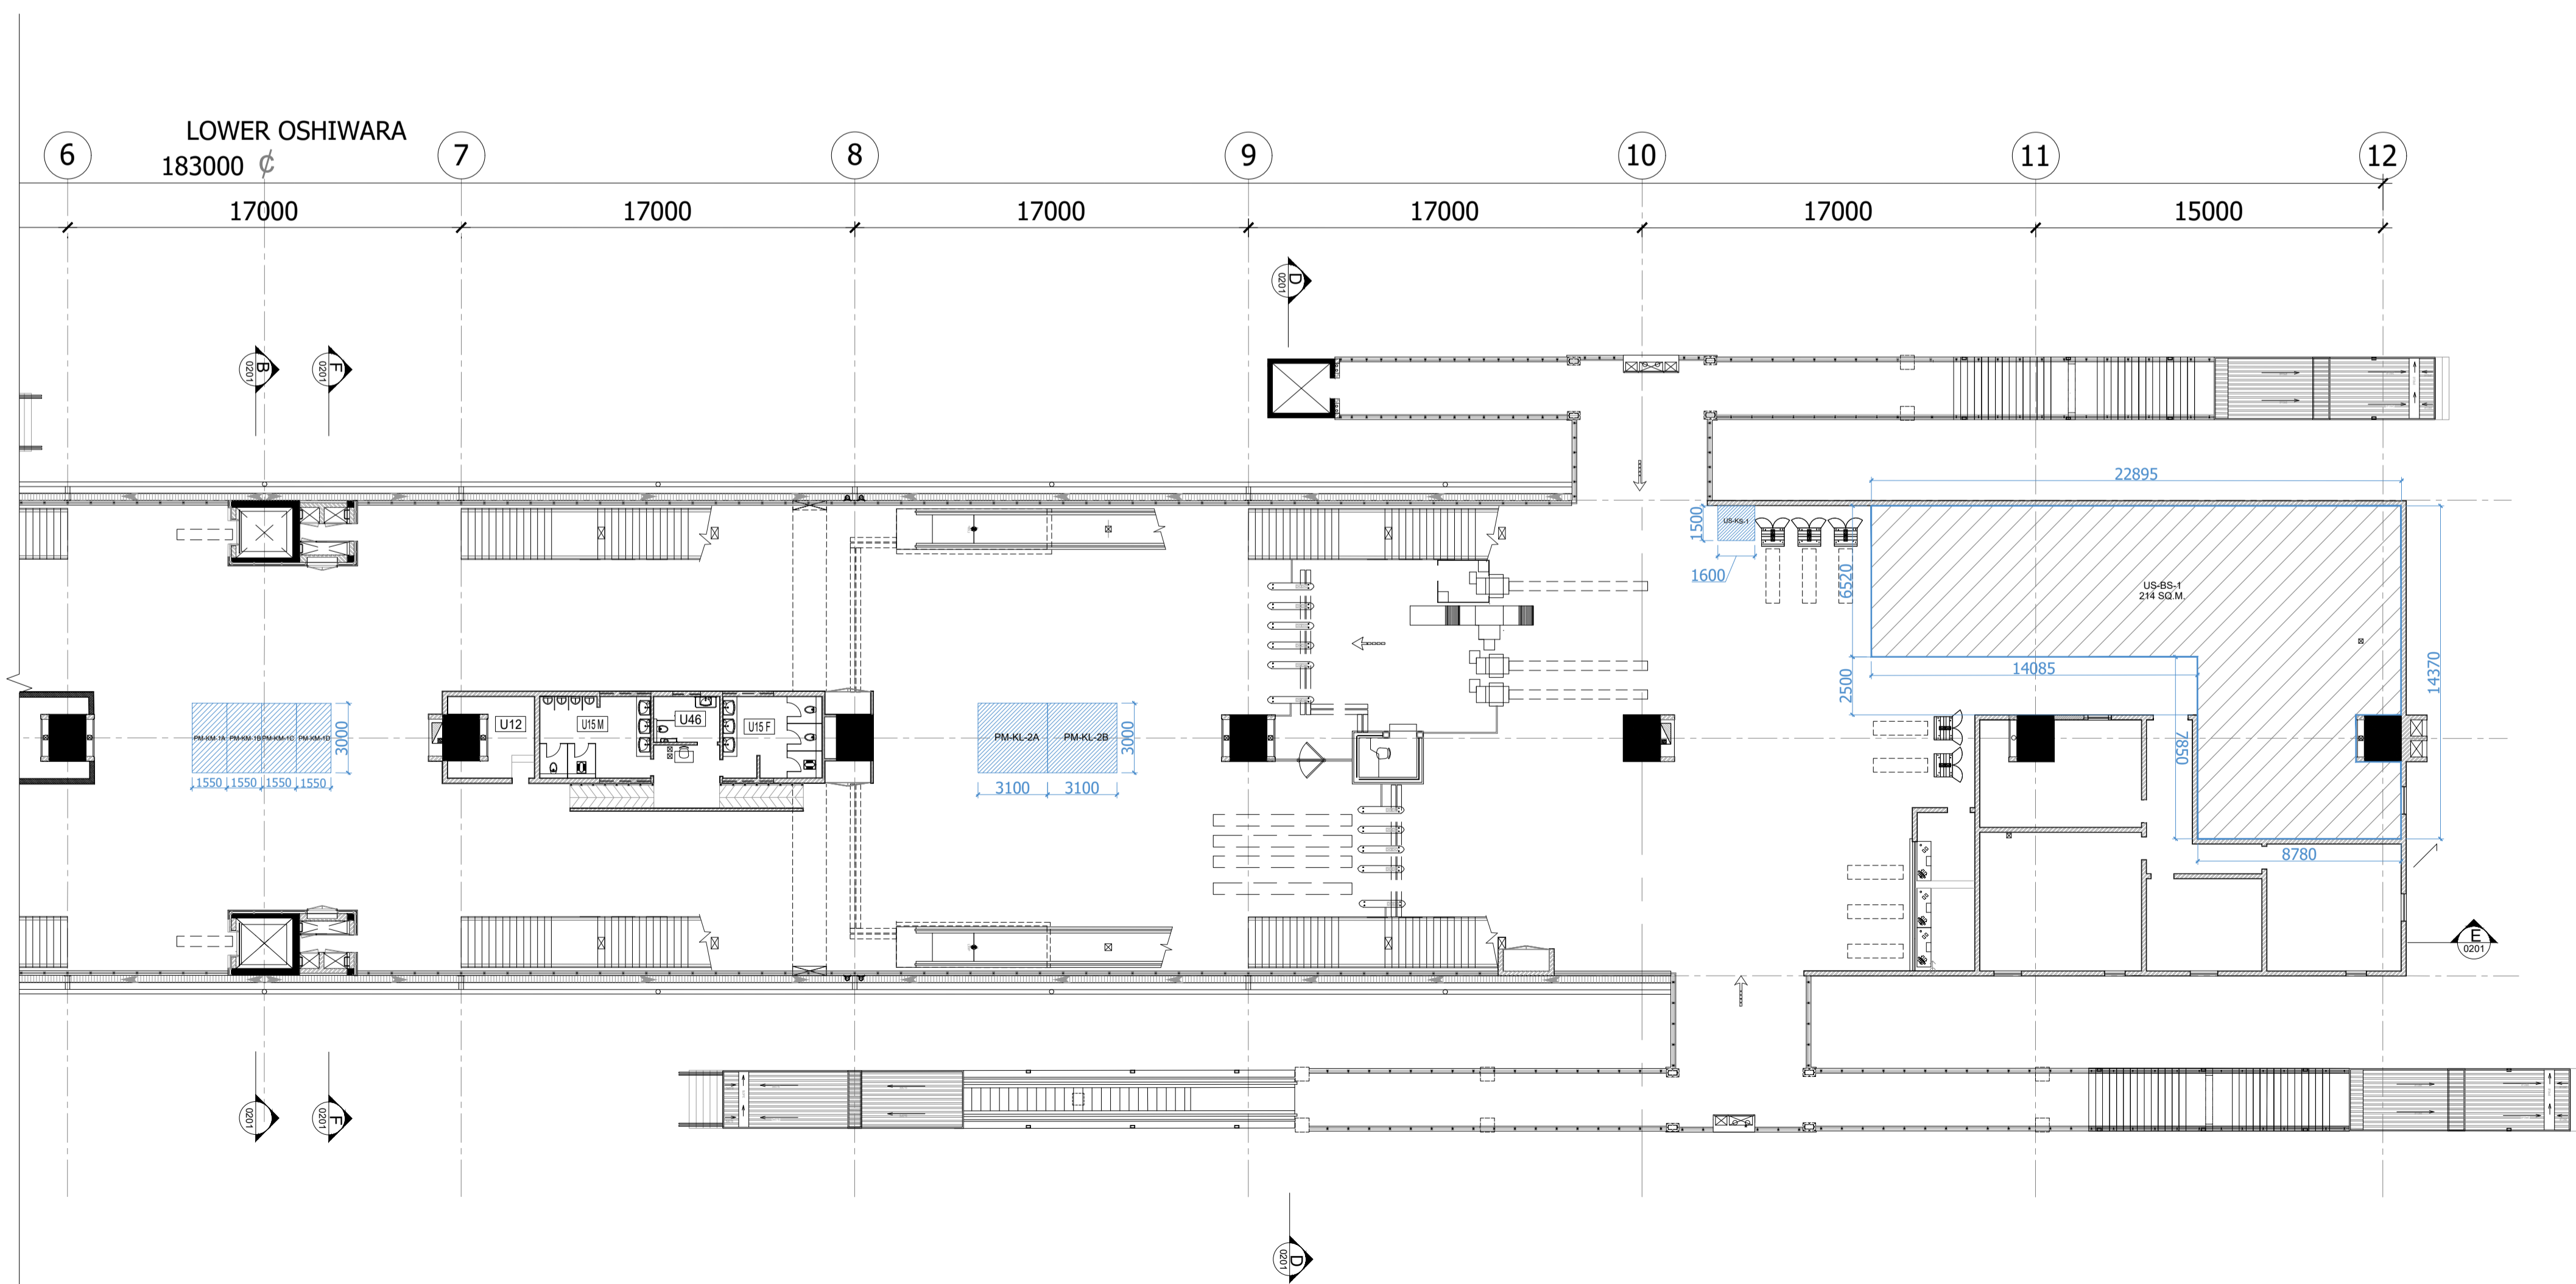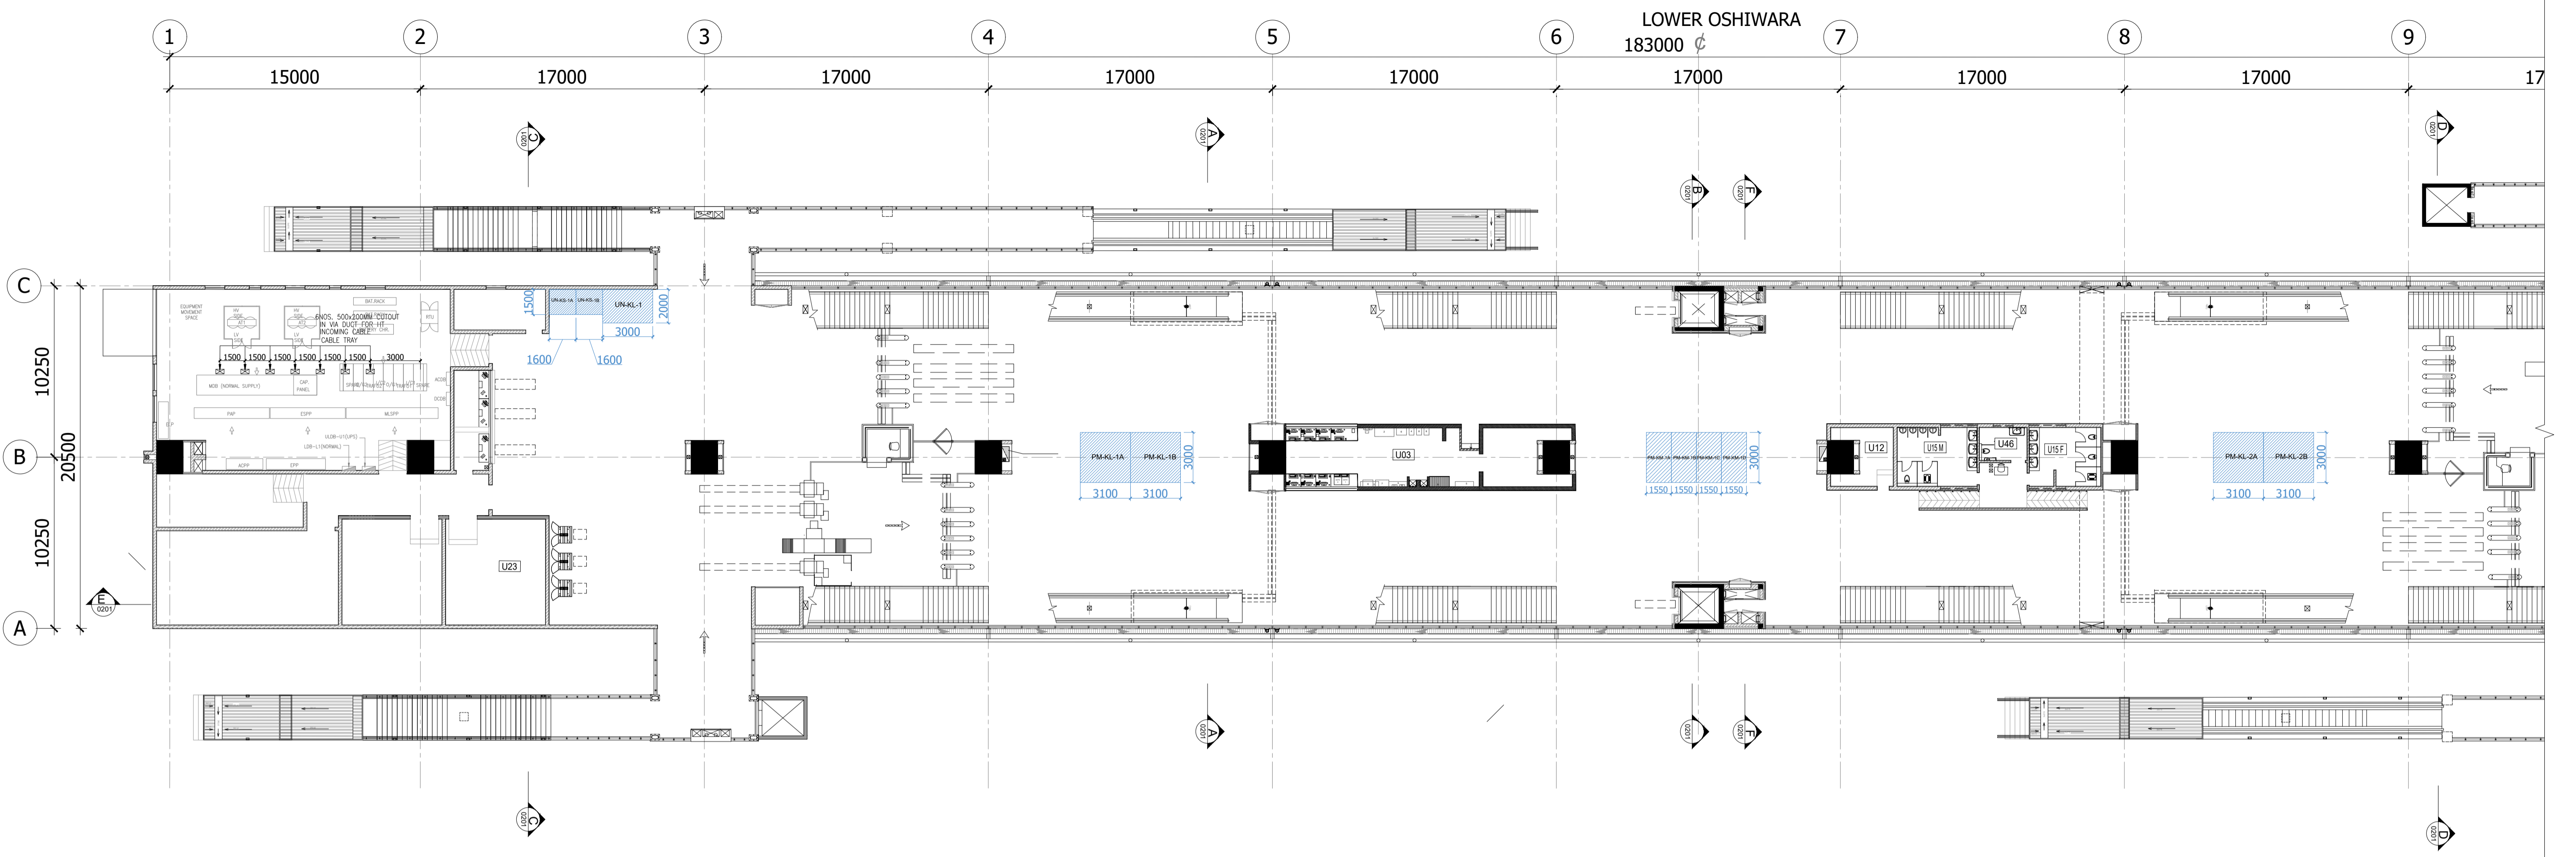


LOWER OSHIWARA METRO STATION- CONCOURSE LEVEL PLAN

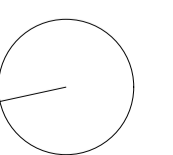


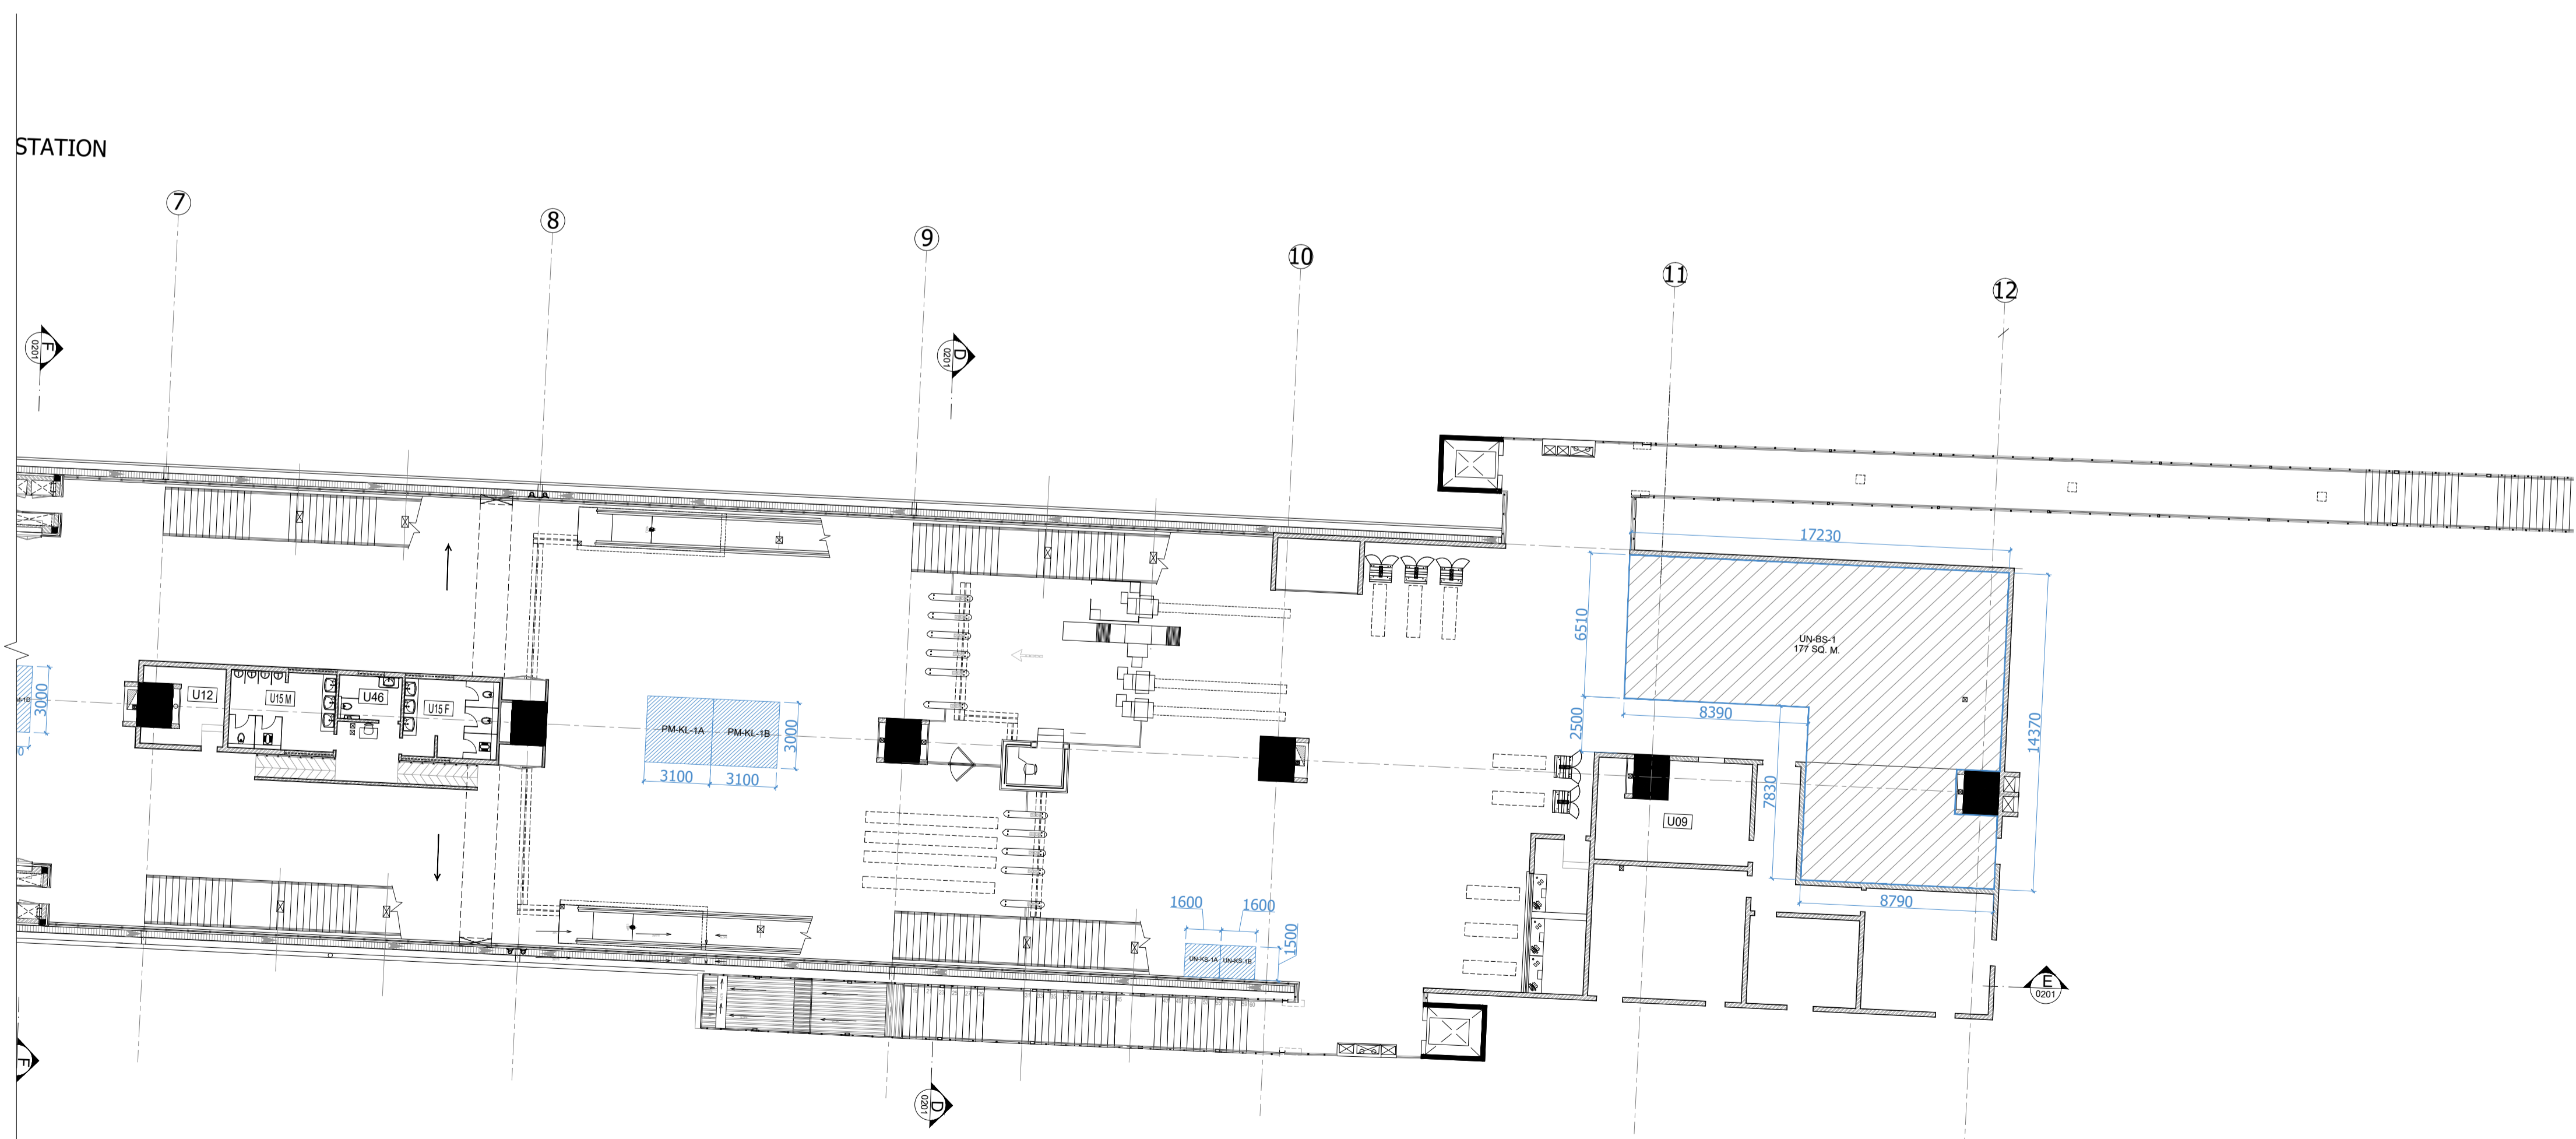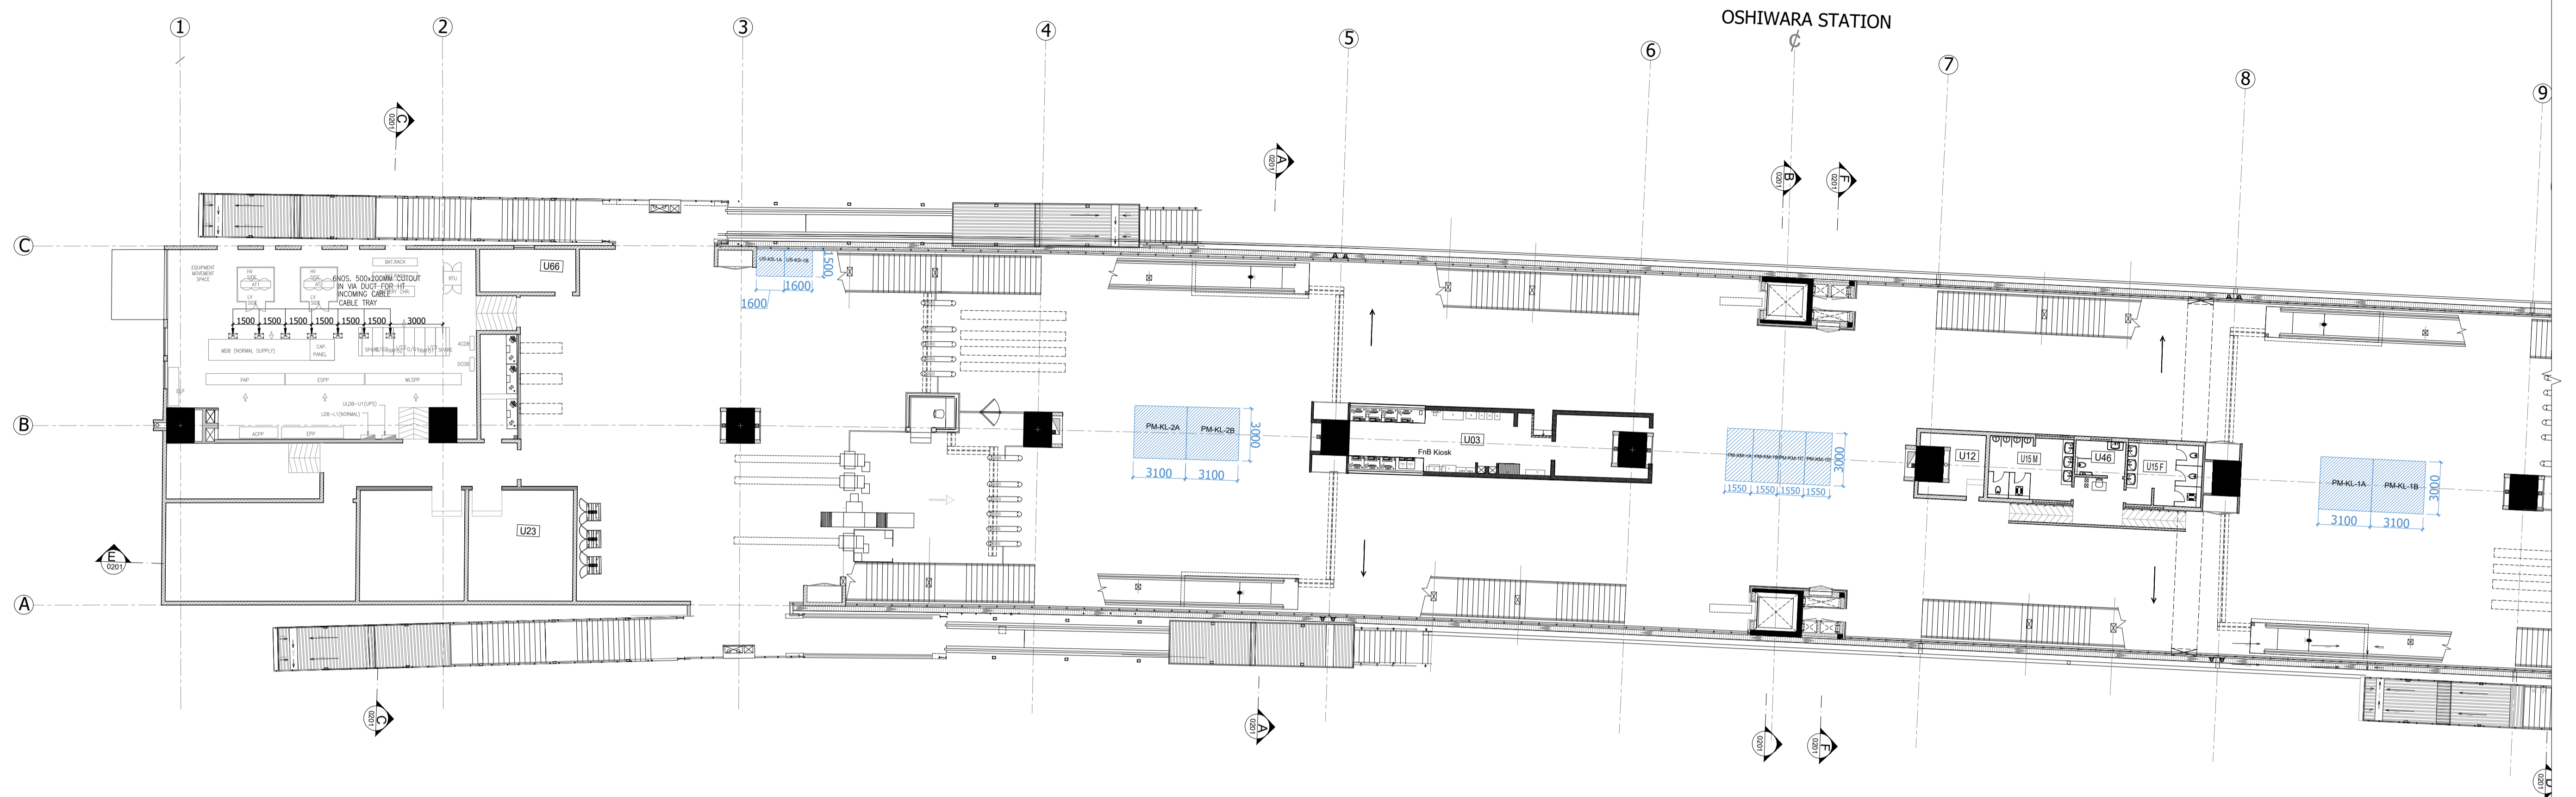


OSHIWARA METRO STATION- CONCOURSE LEVEL PLAN


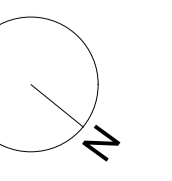


GOREGAON WEST STATION  
183000

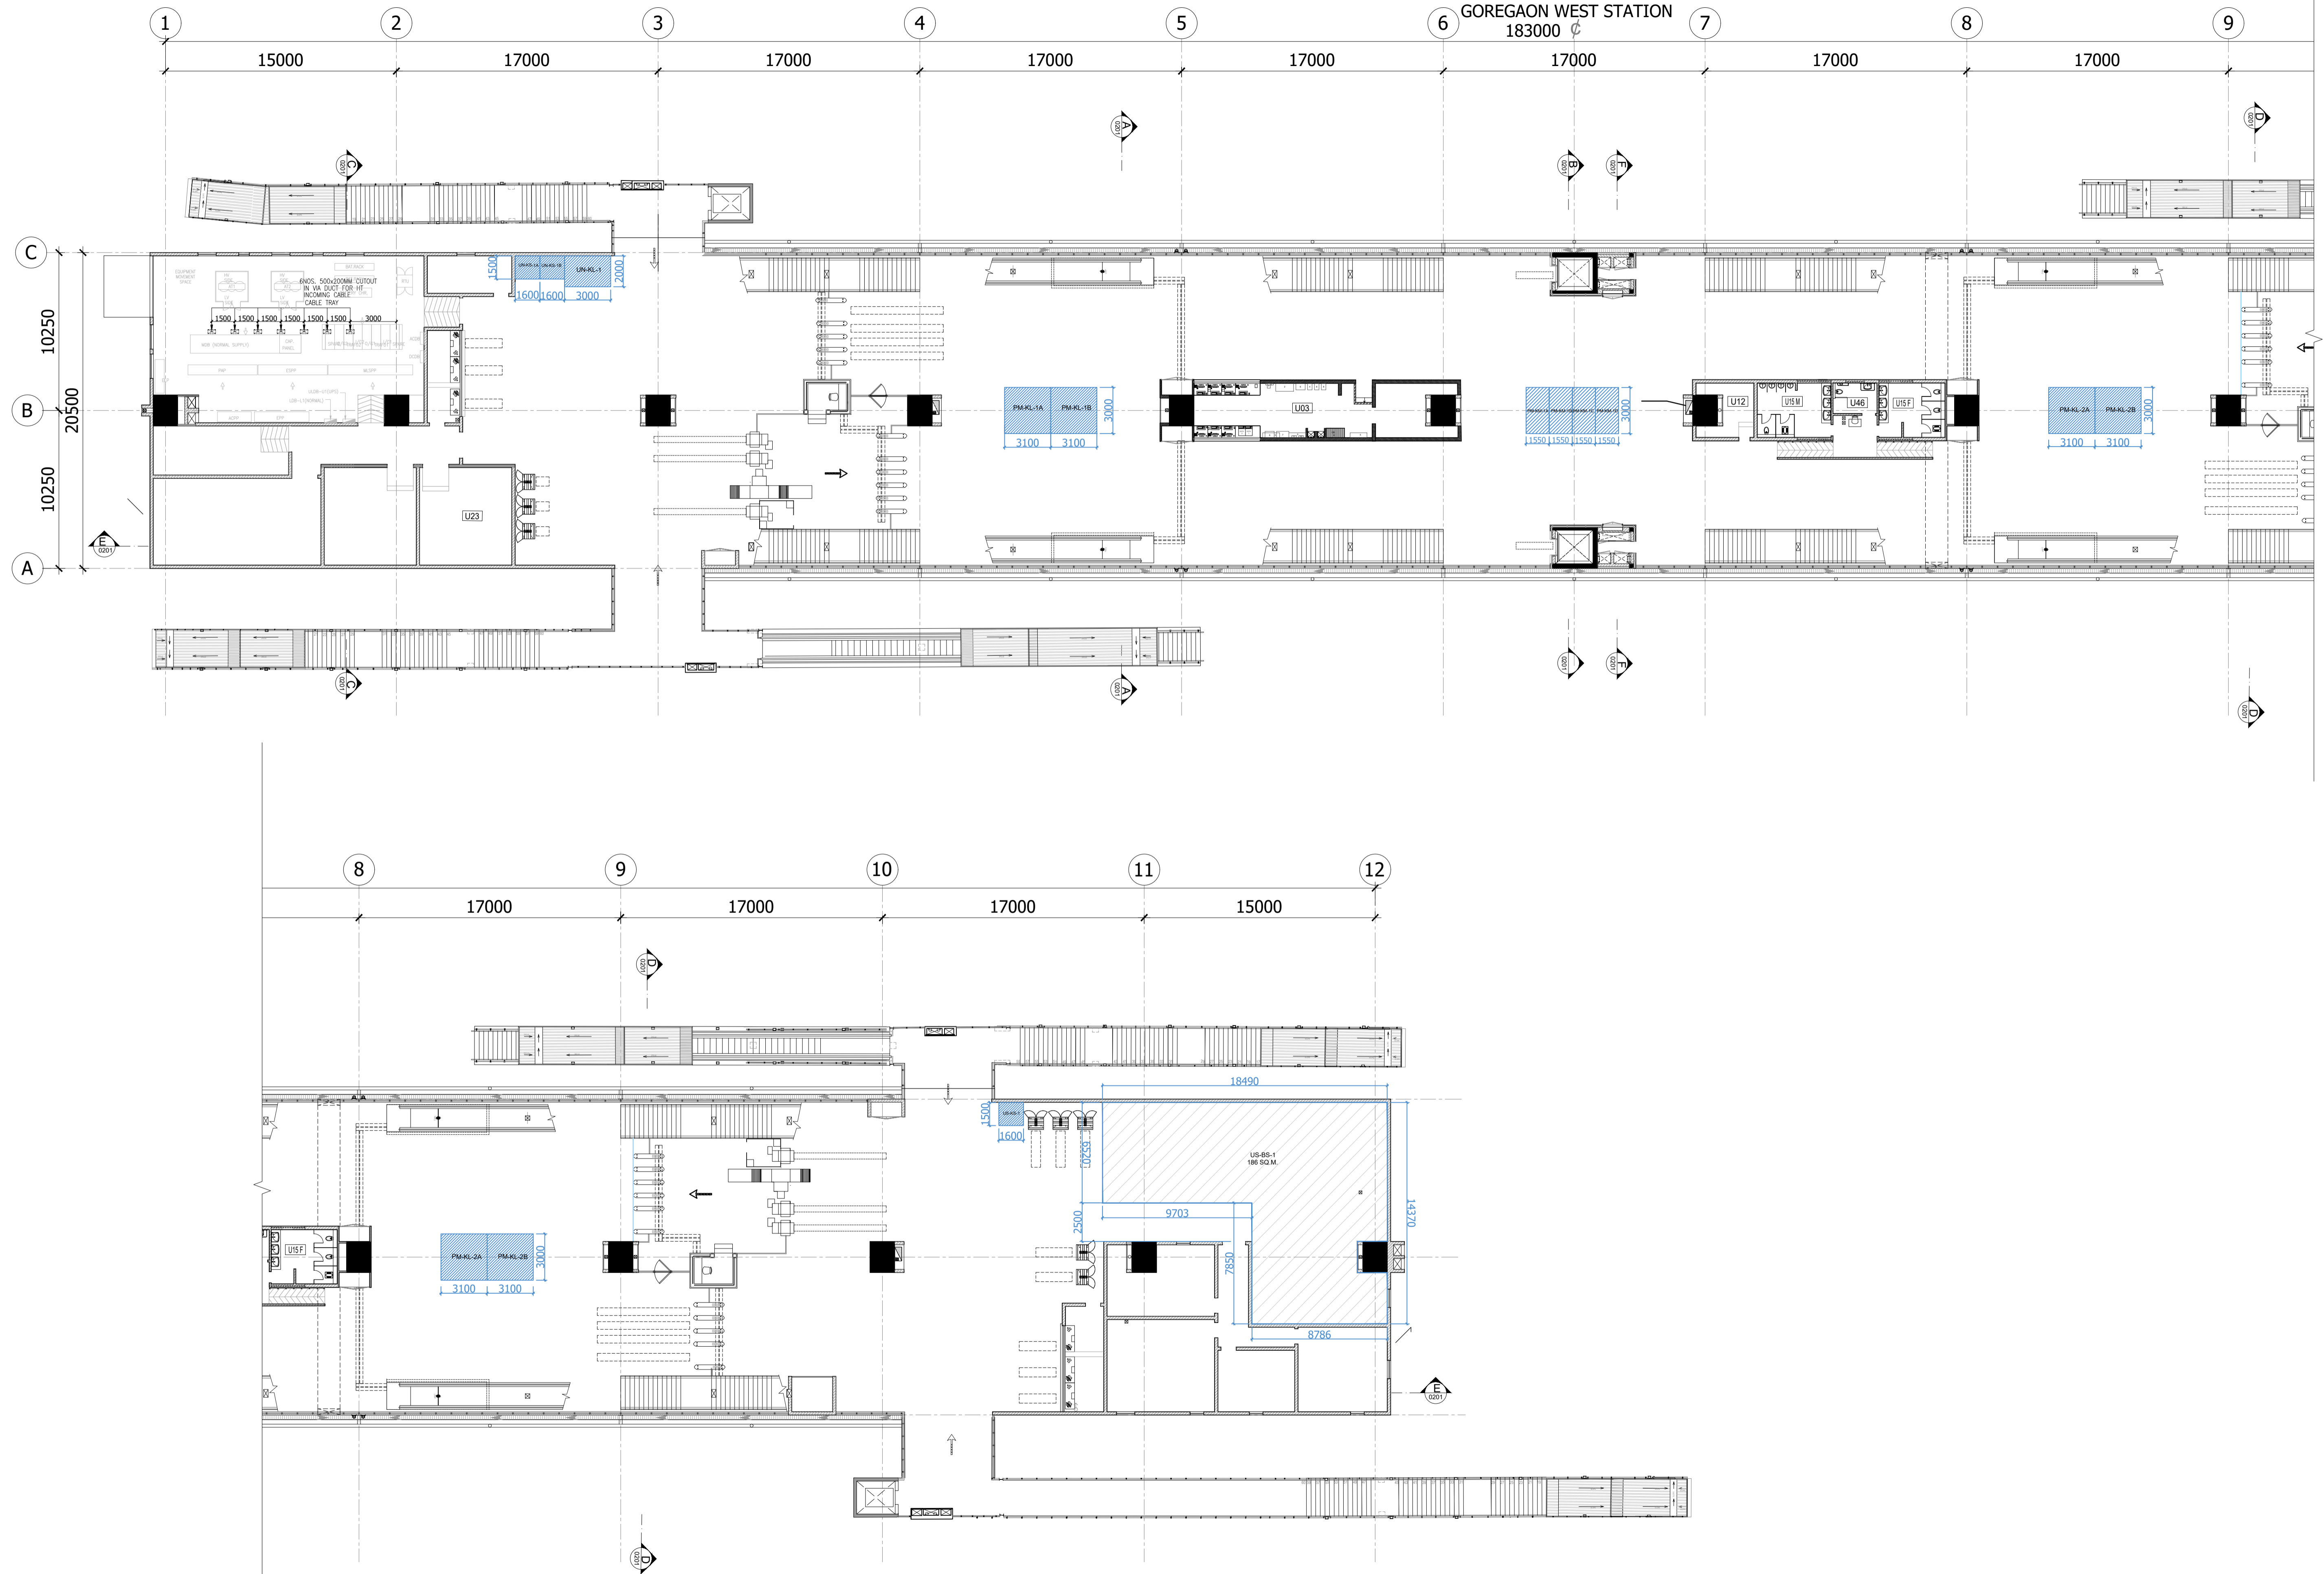




GOREGAON WEST METRO STATION- CONCOURSE LEVEL PLAN

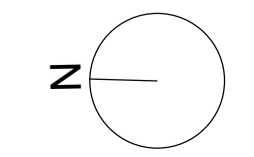

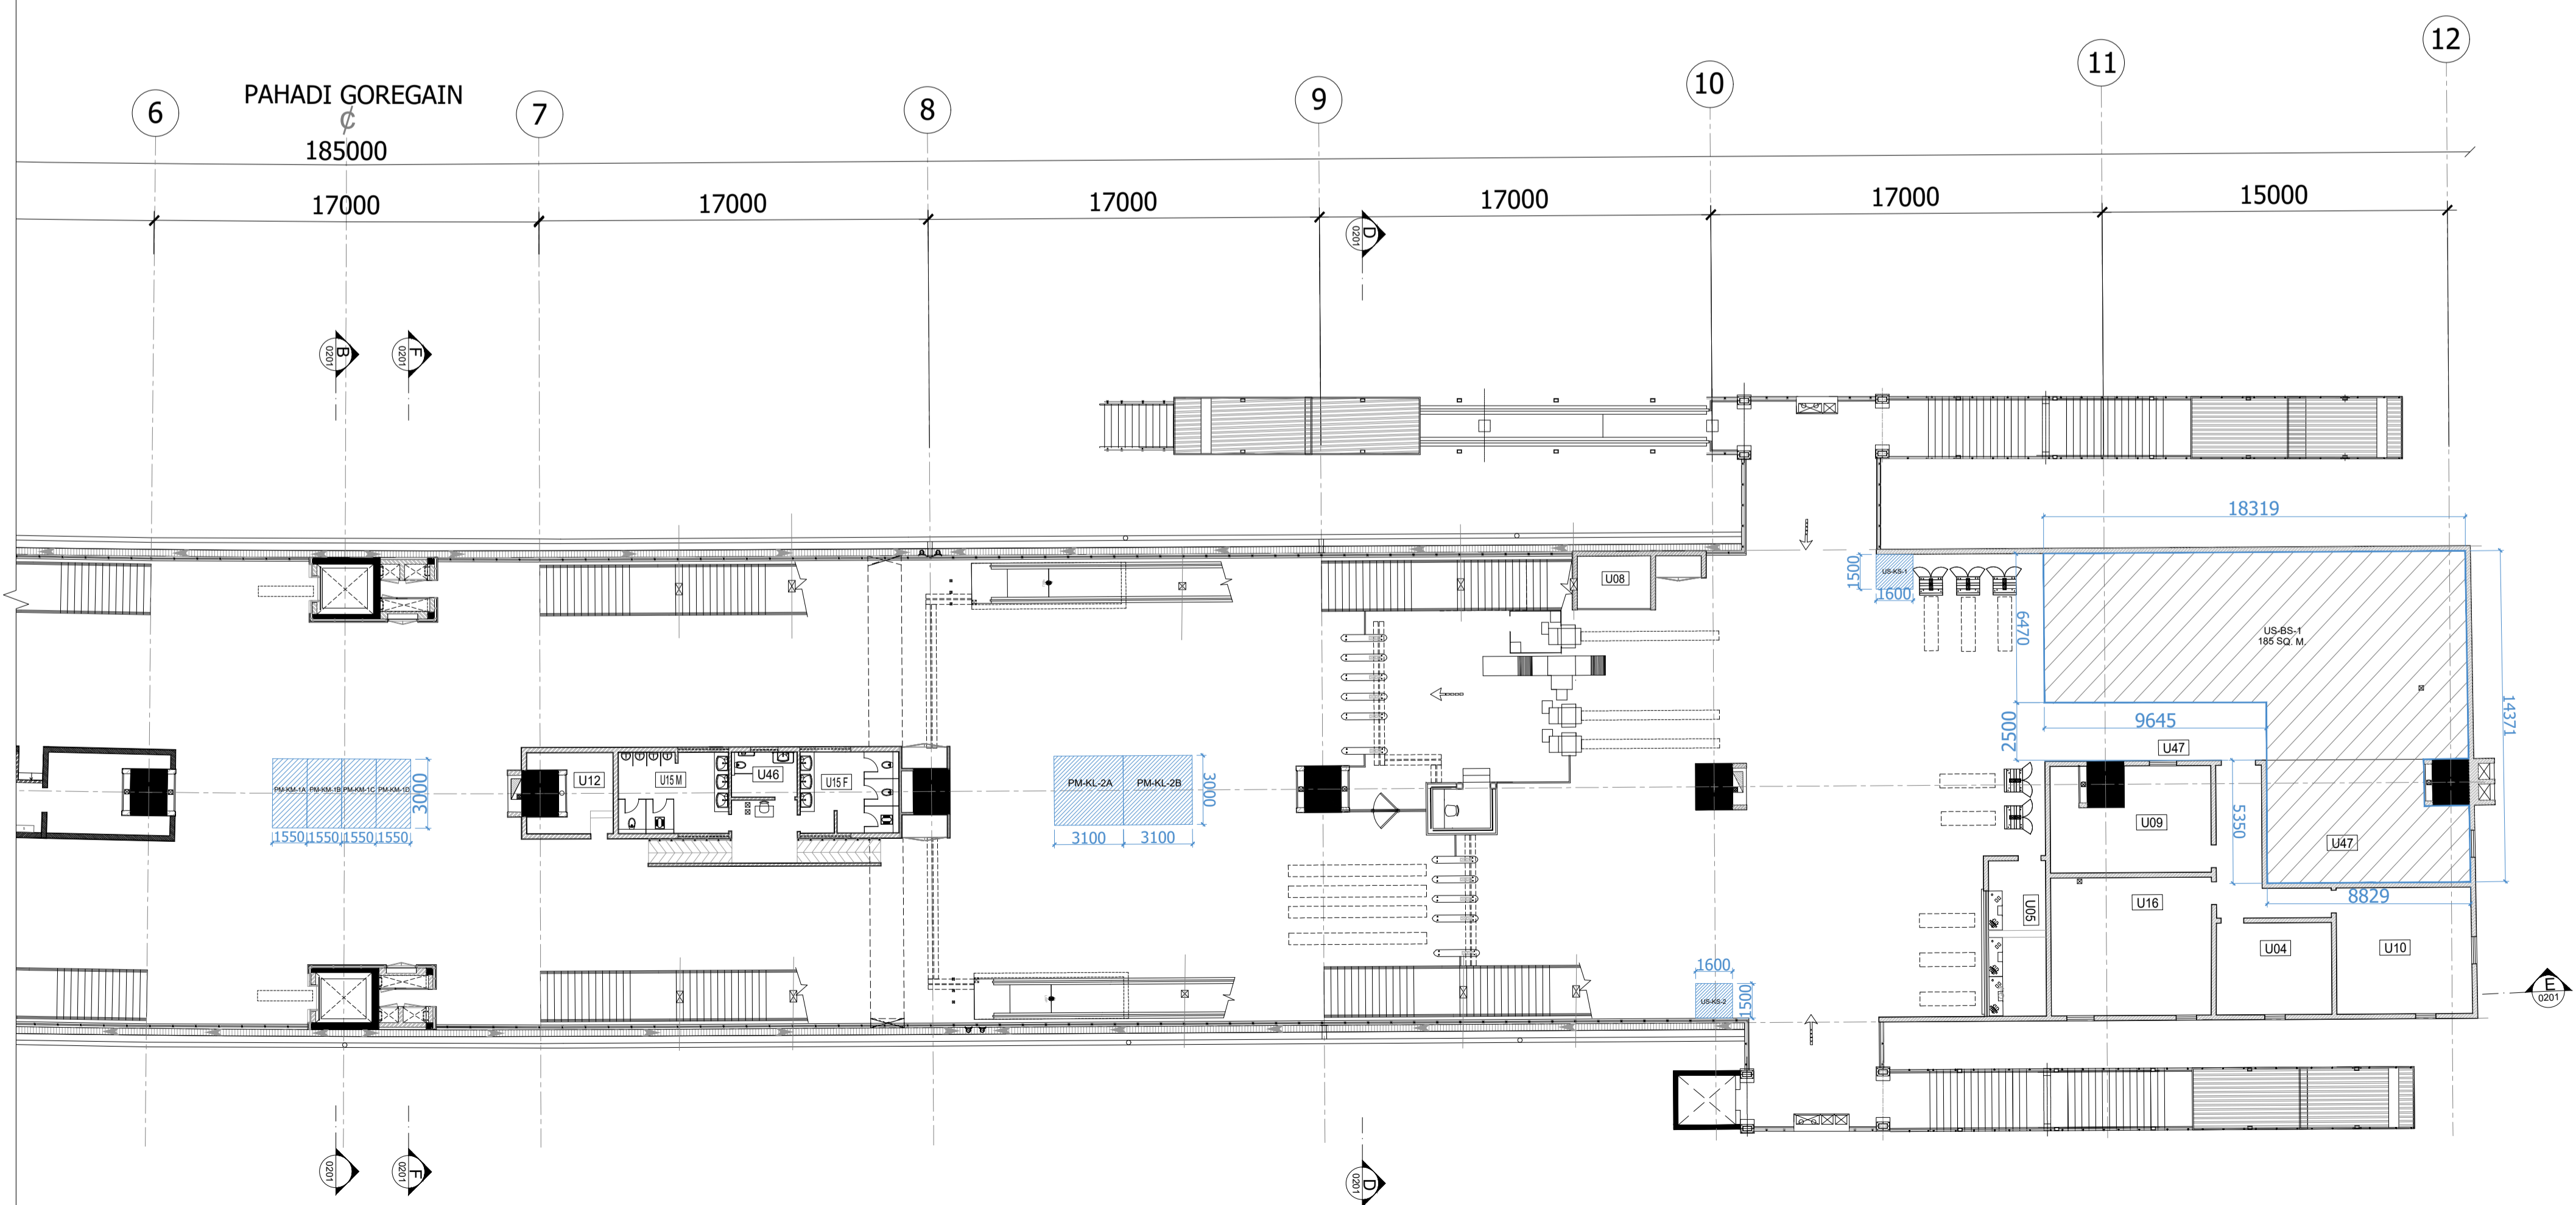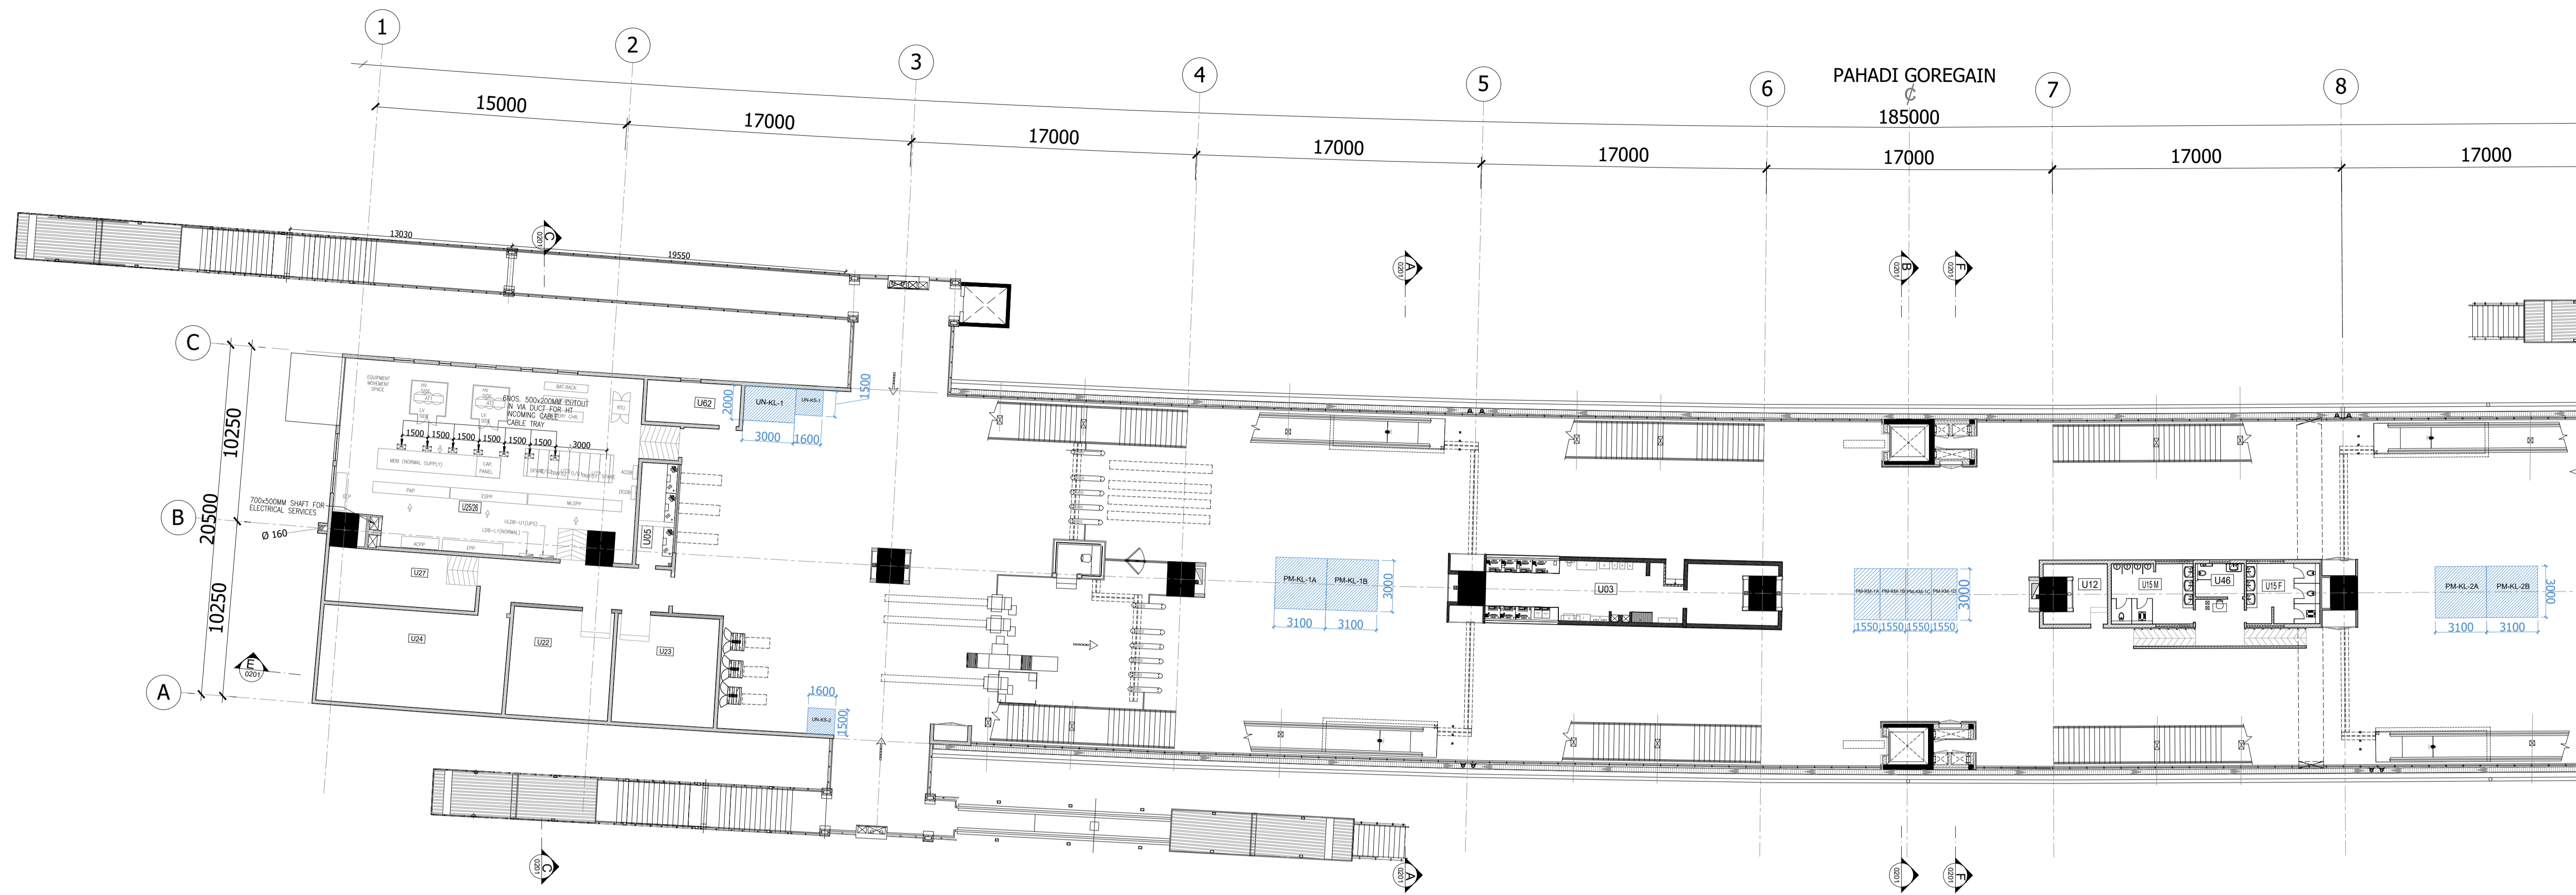





PAHADI GOREGAON METRO STATION- CONCOURSE LEVEL PLAN

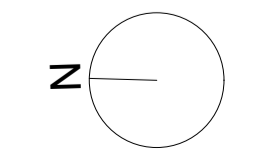

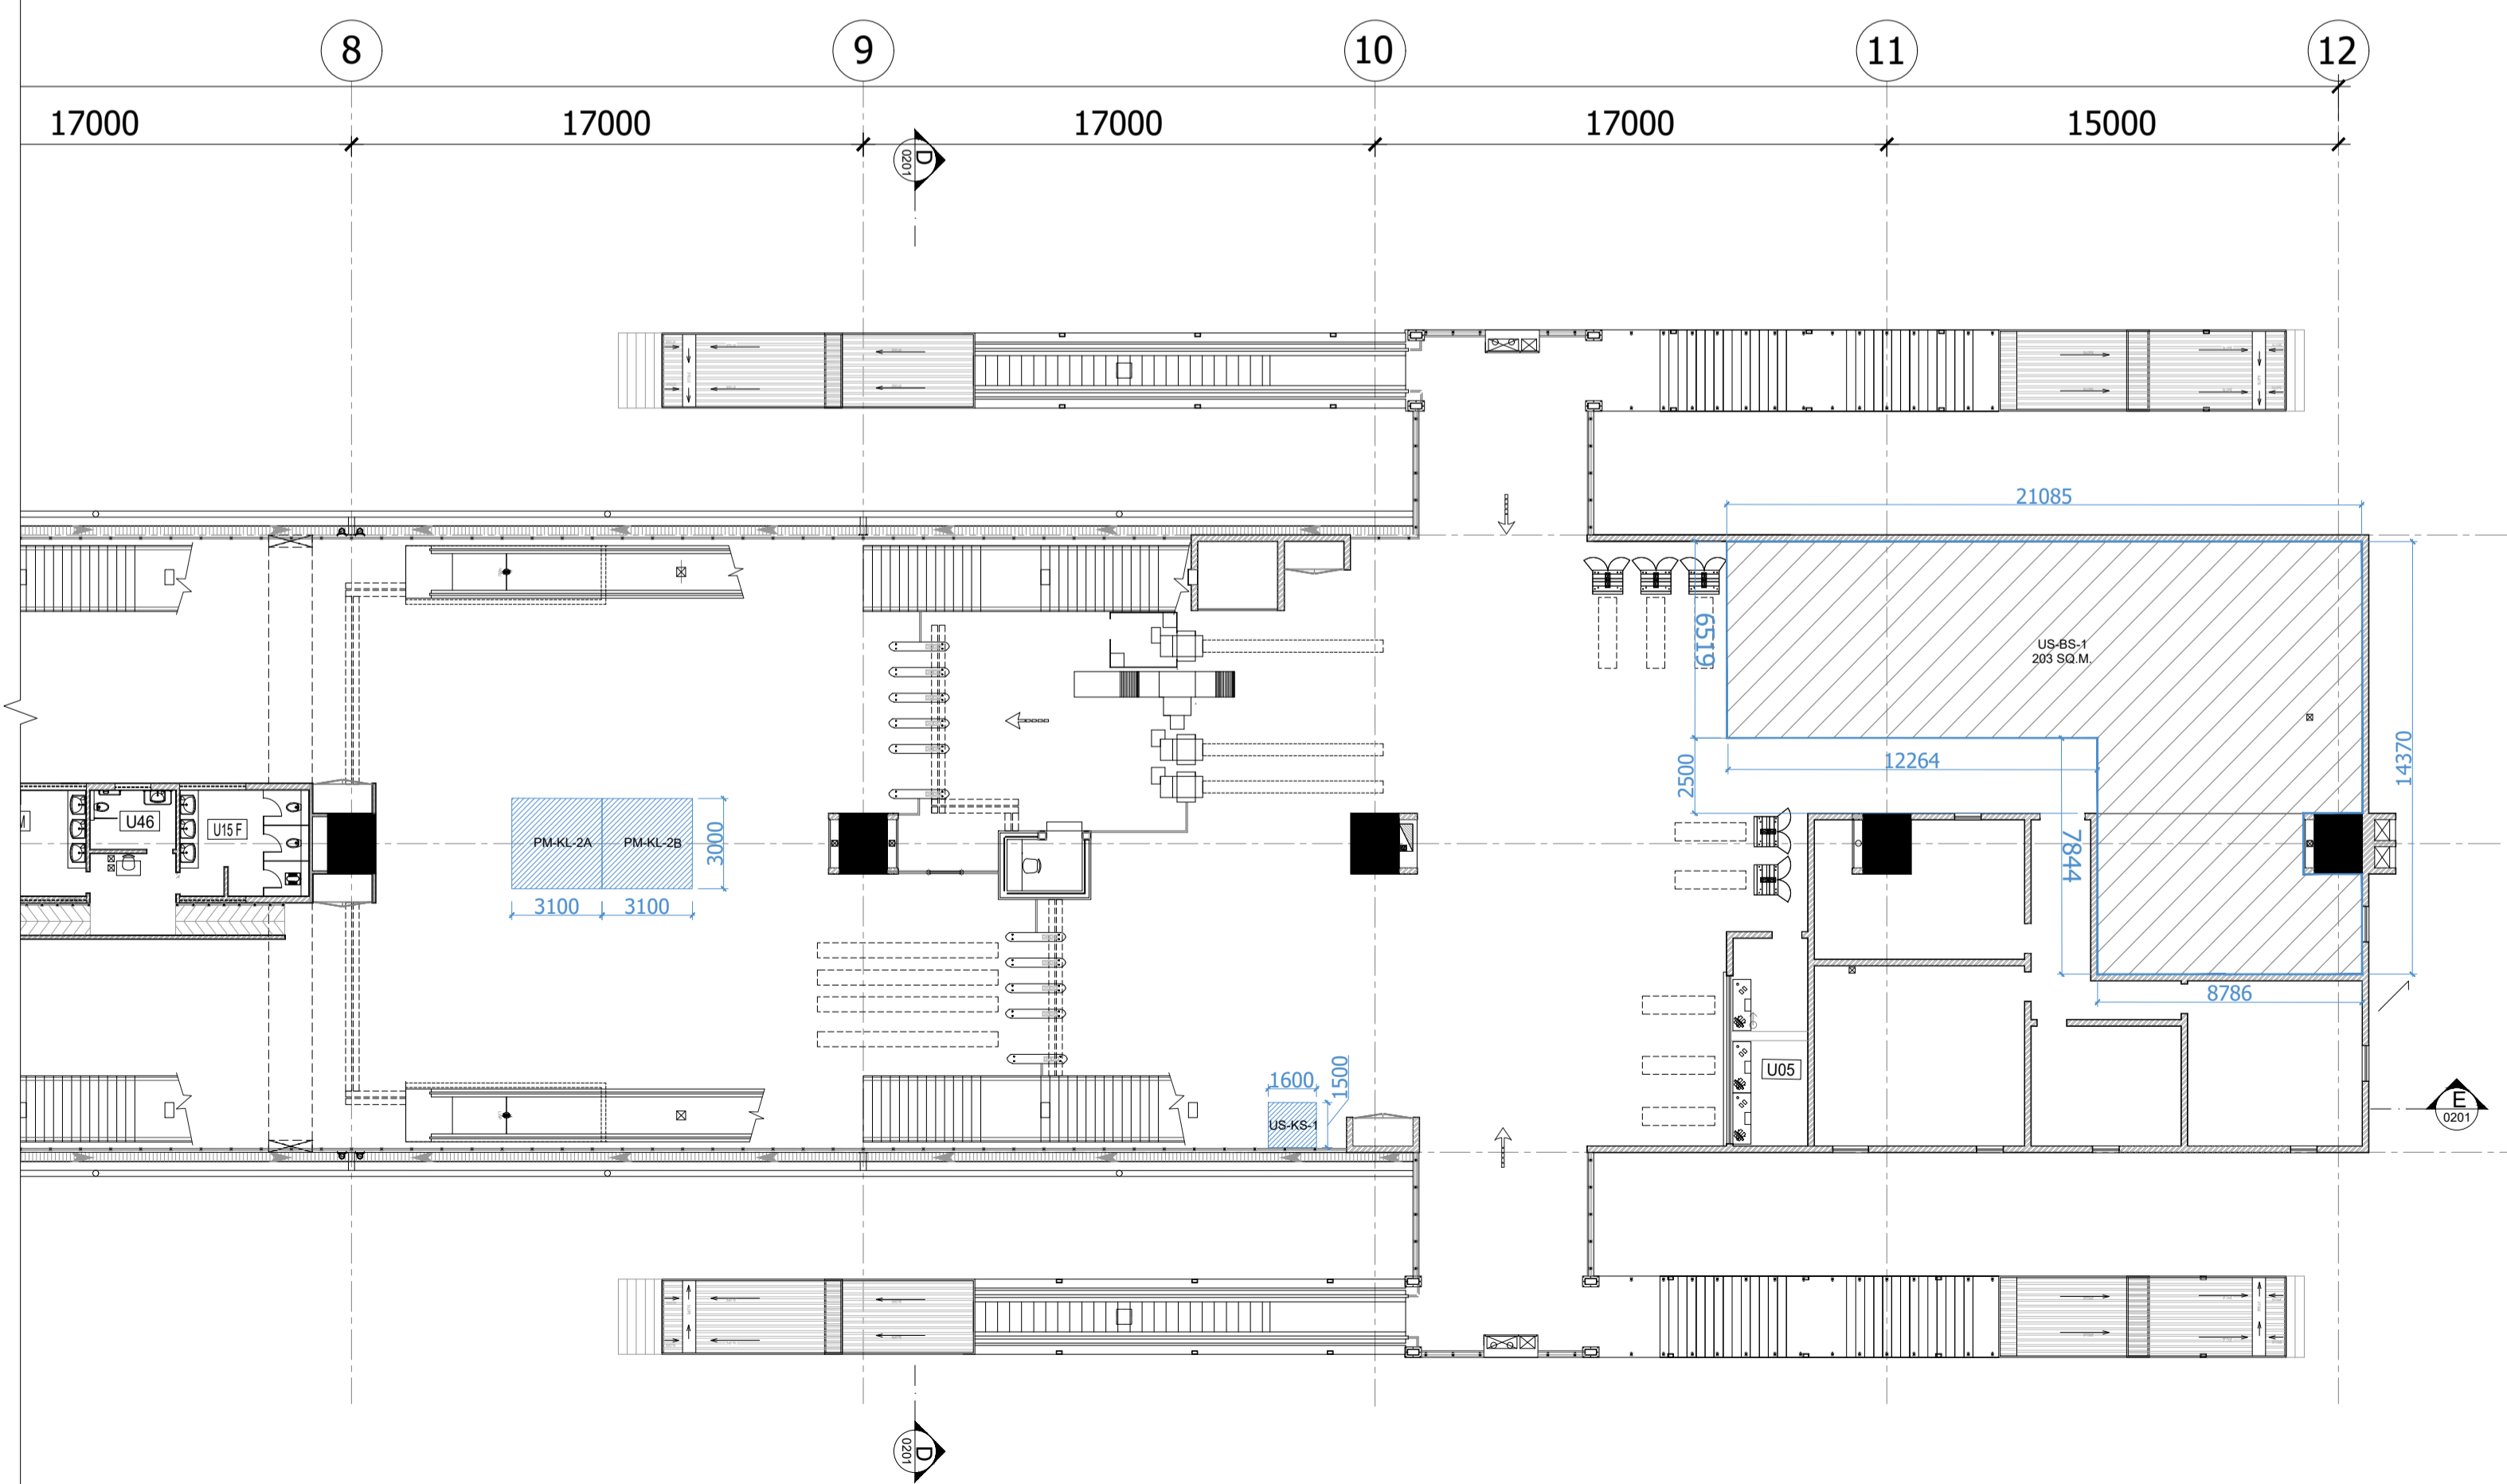
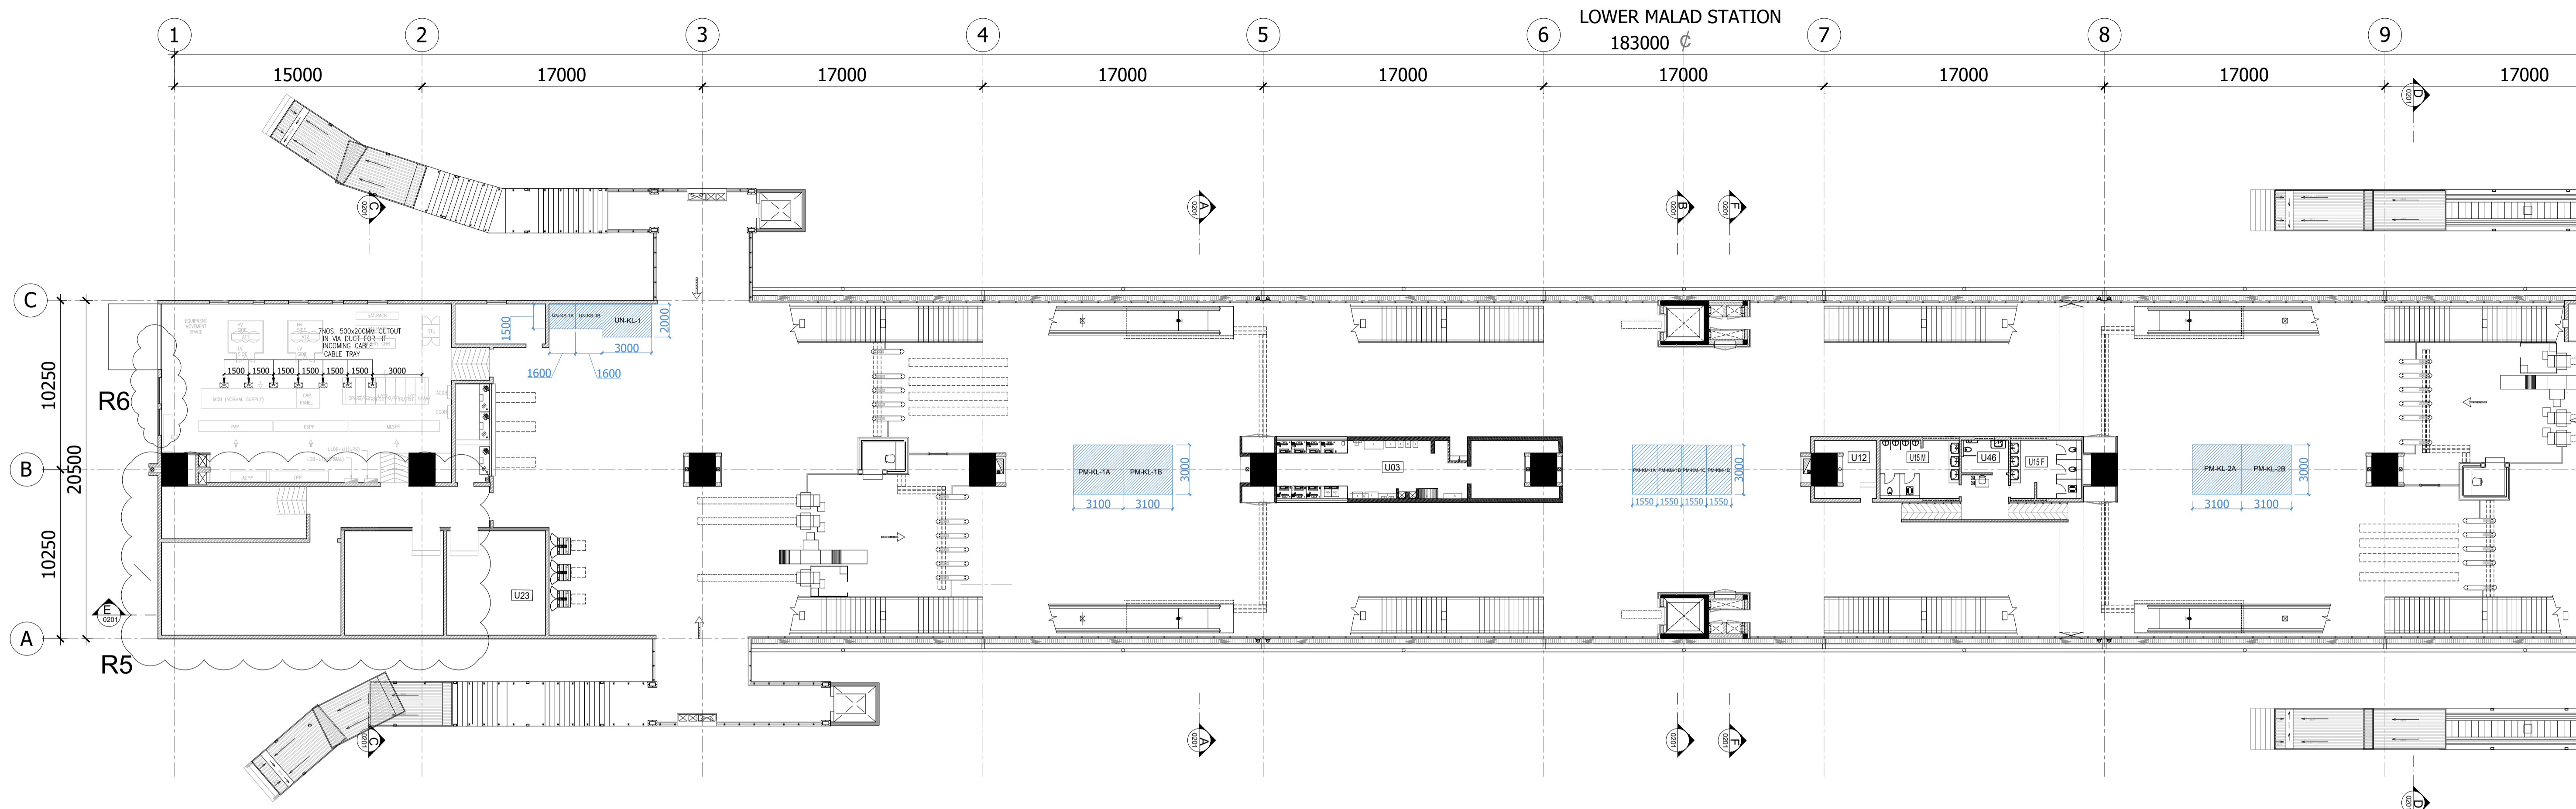


LOWER MALAD METRO STATION- CONCOURSE LEVEL PLAN

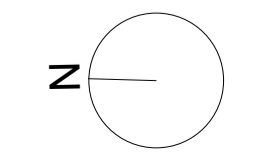


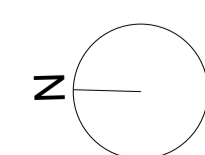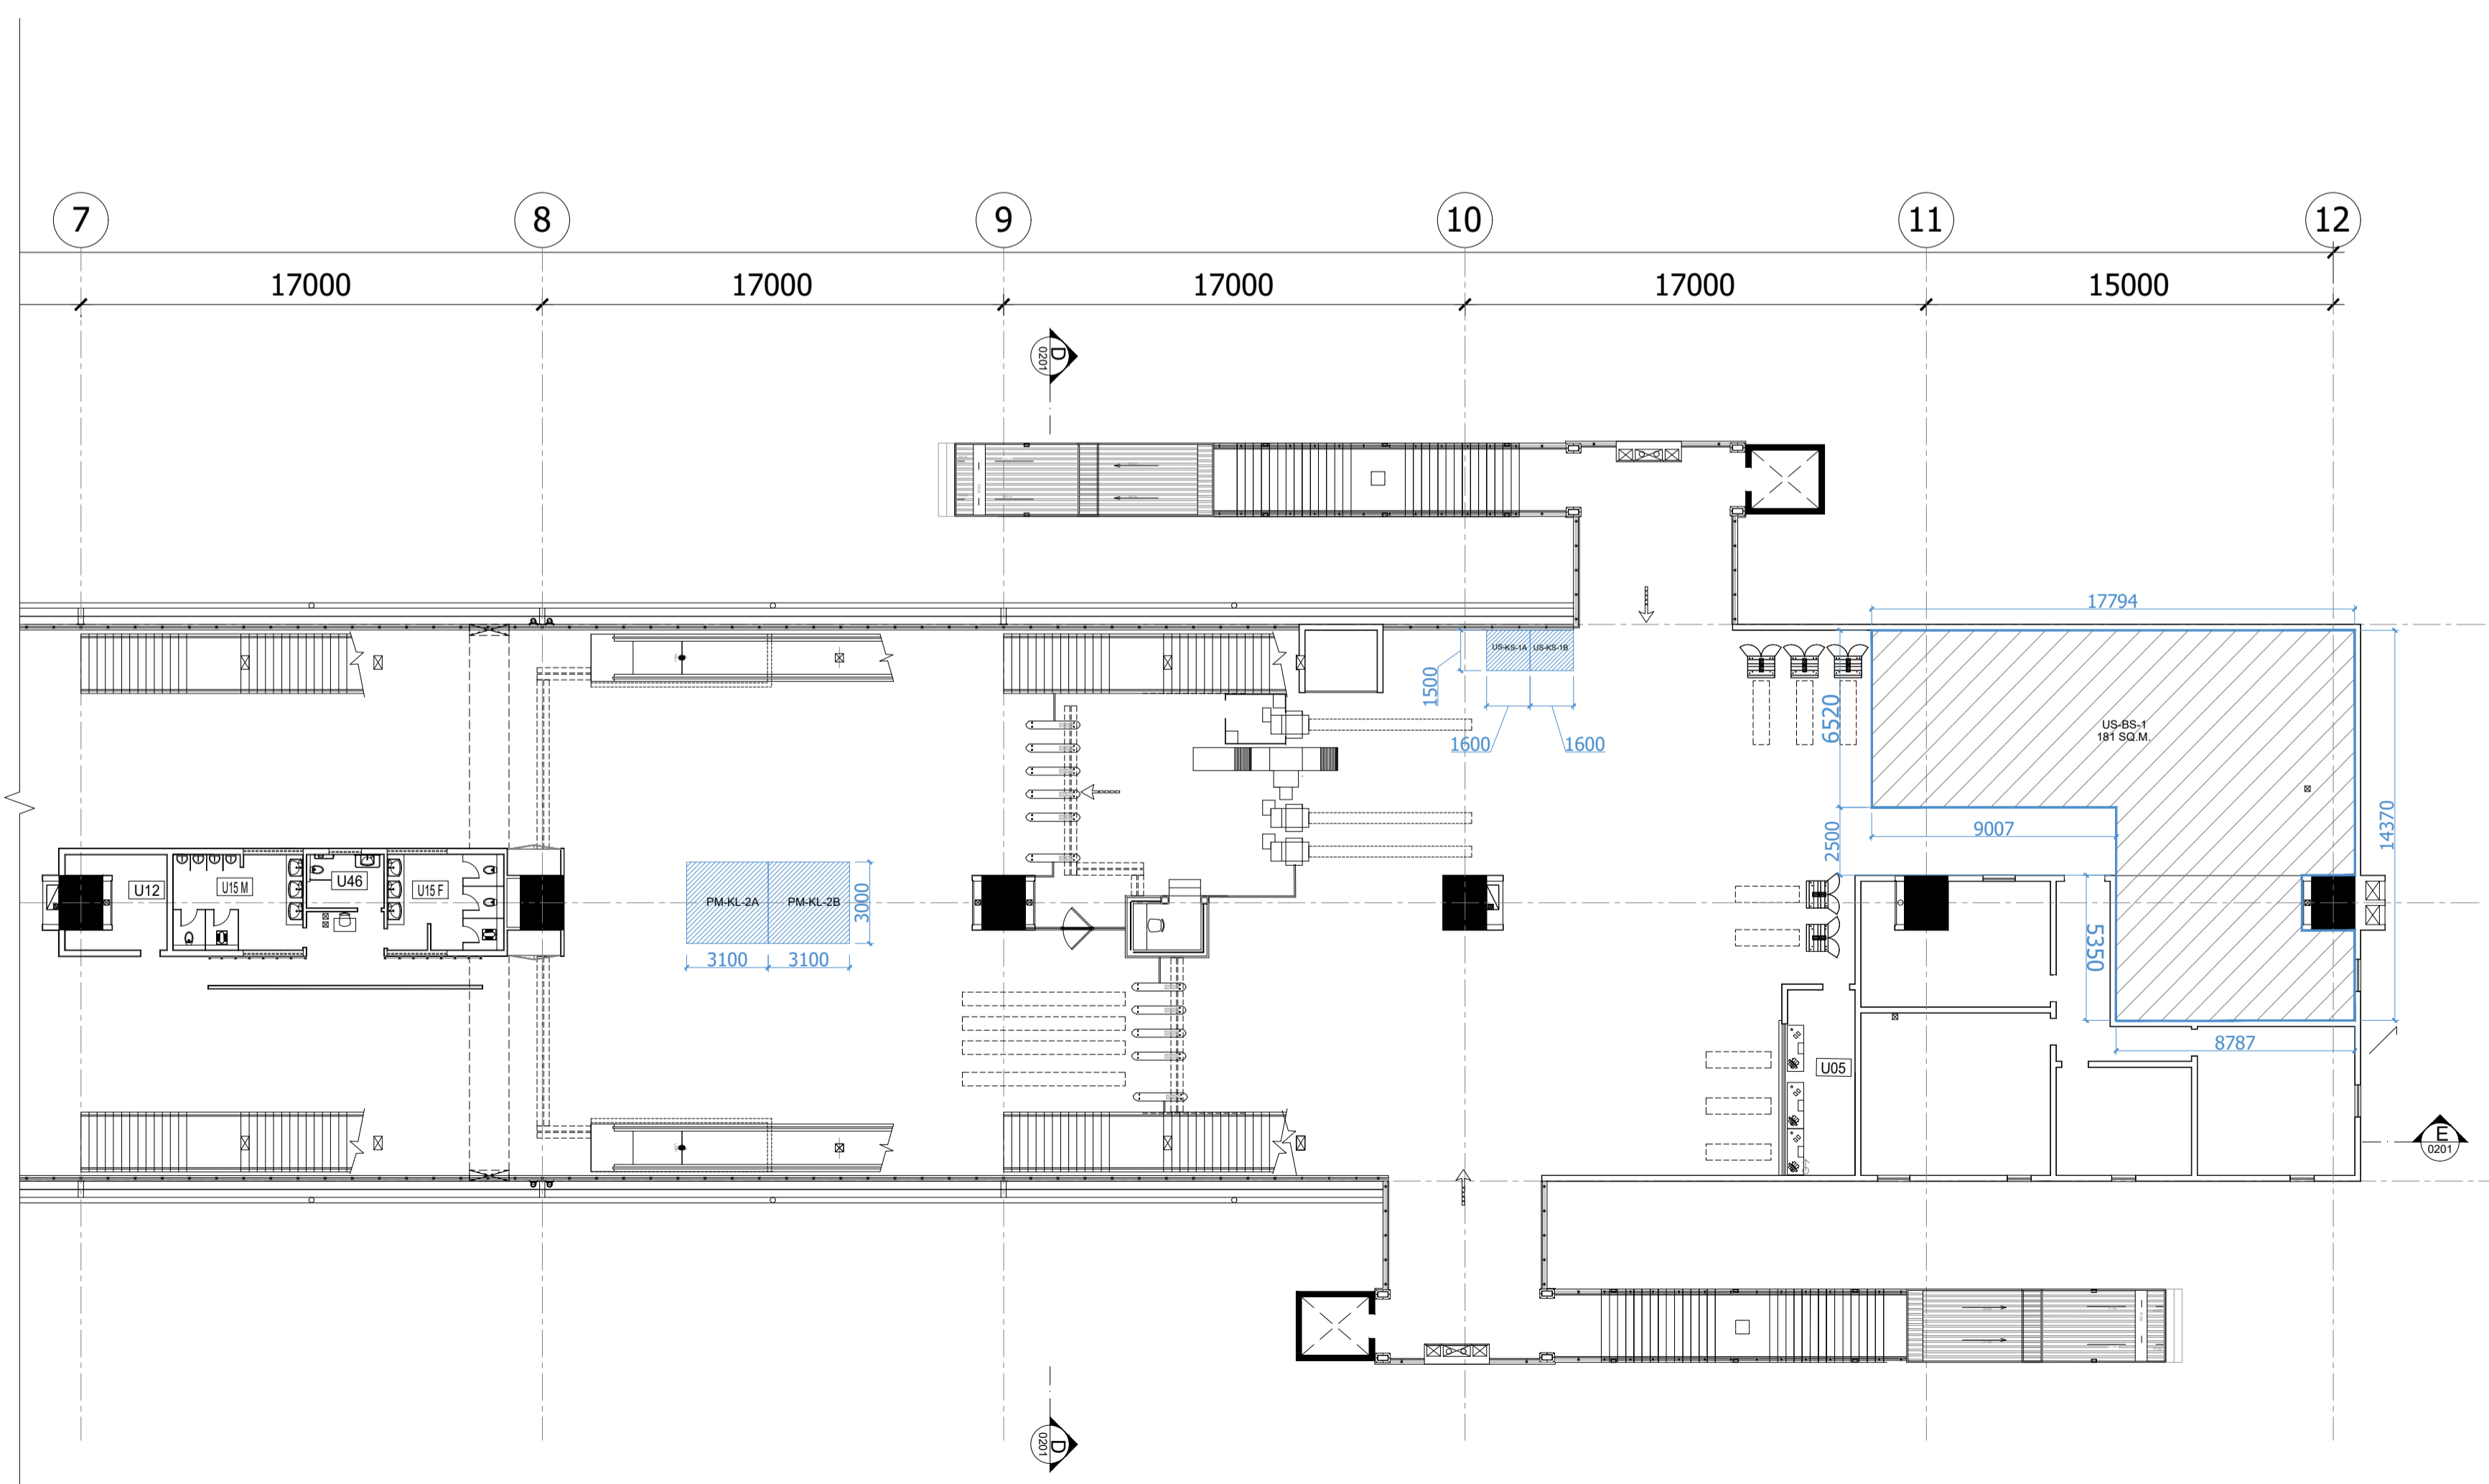
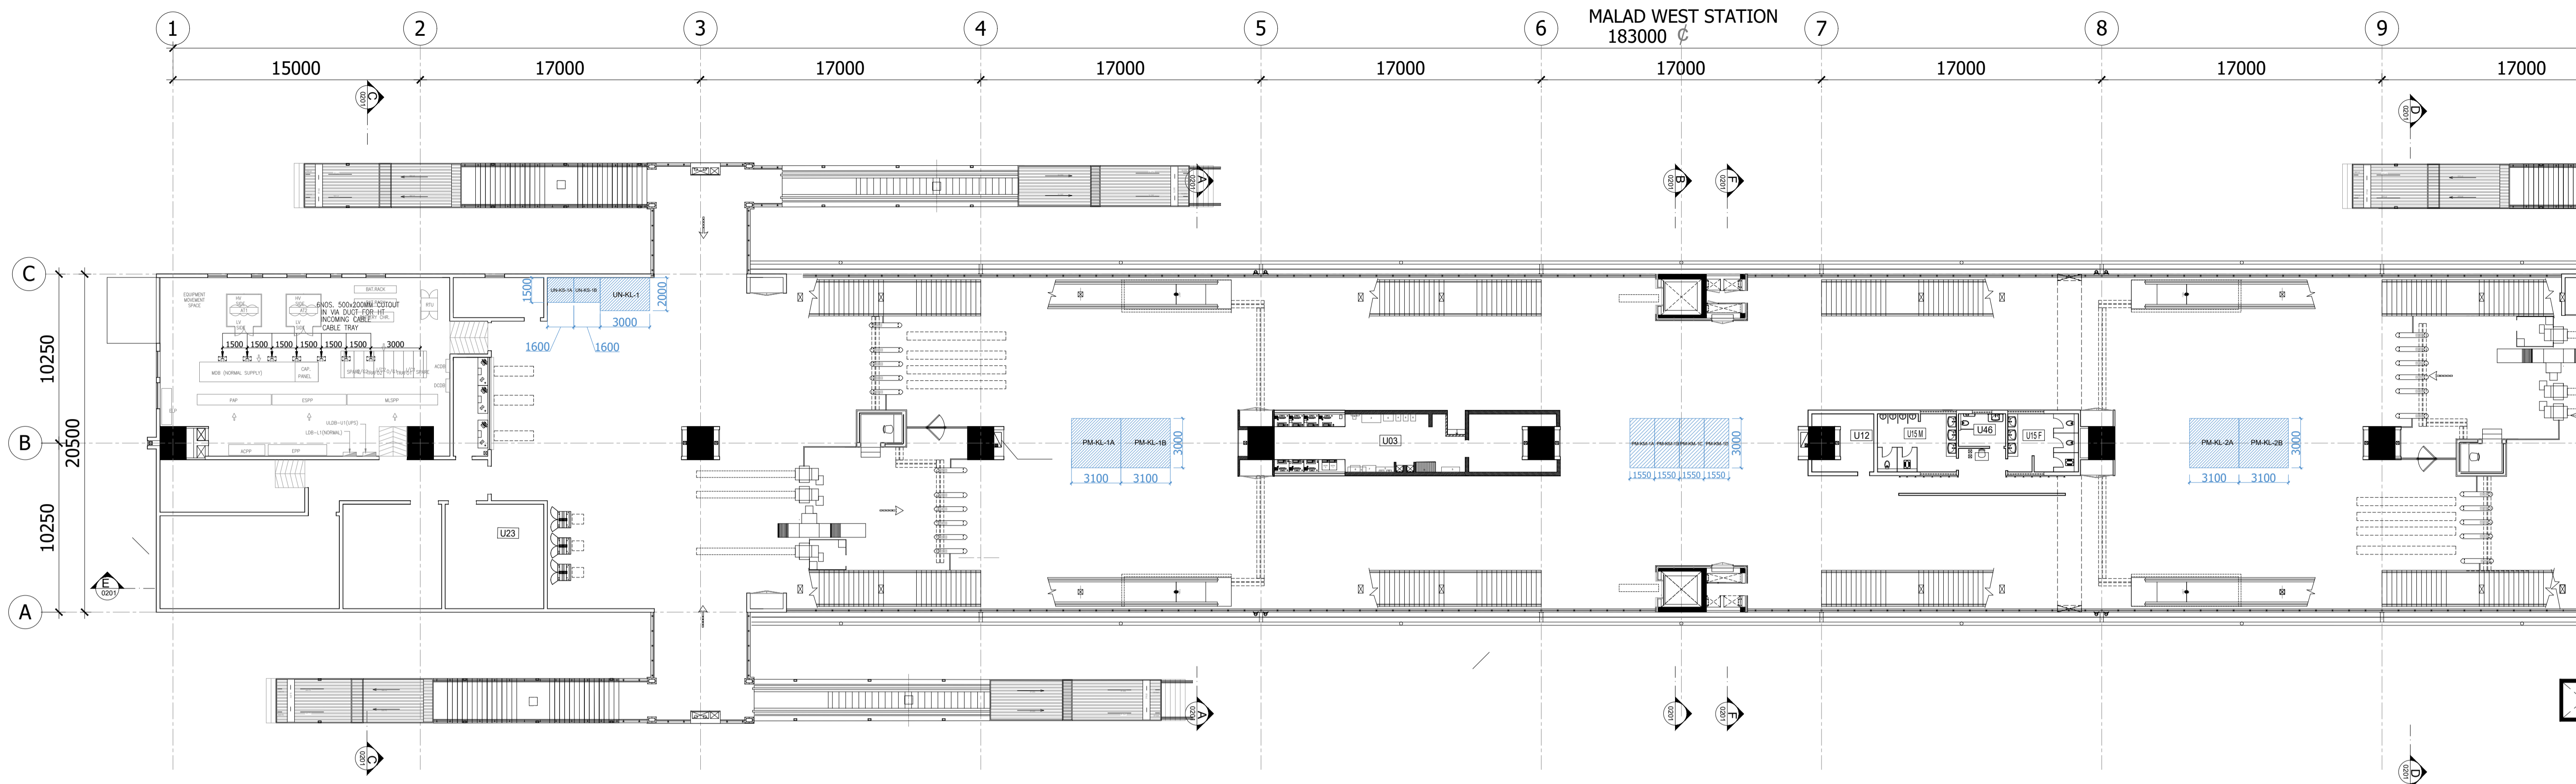




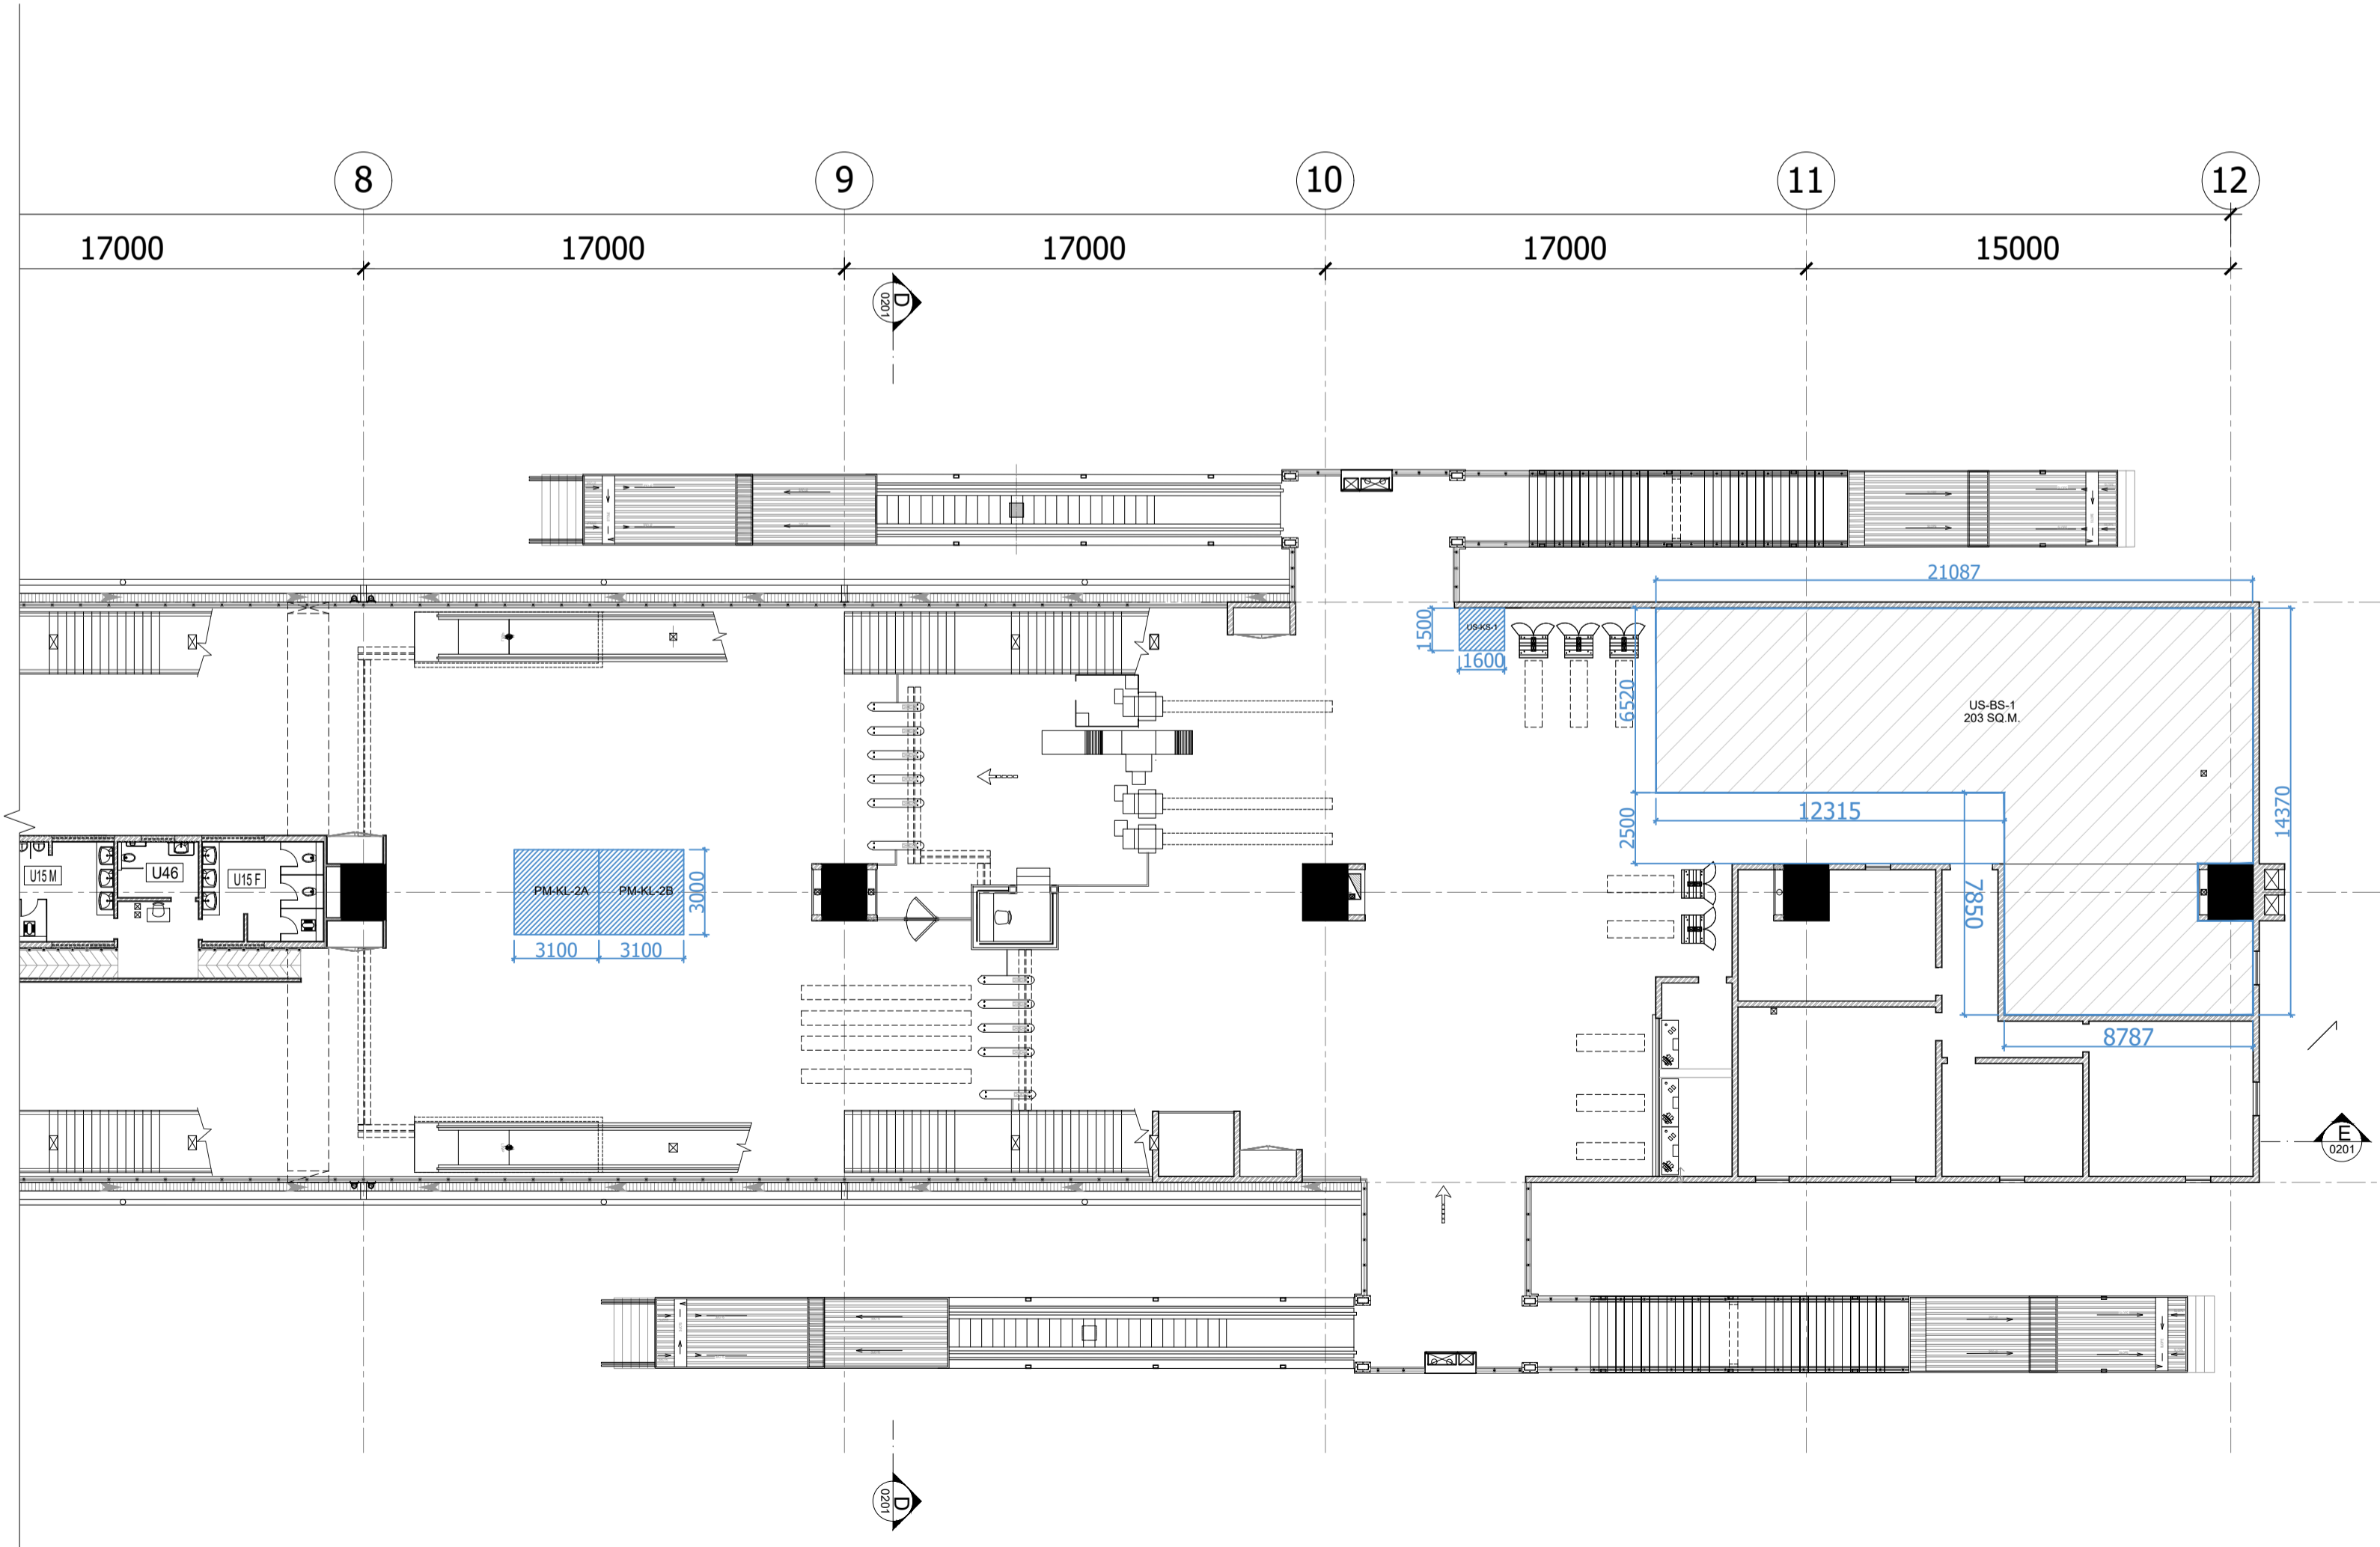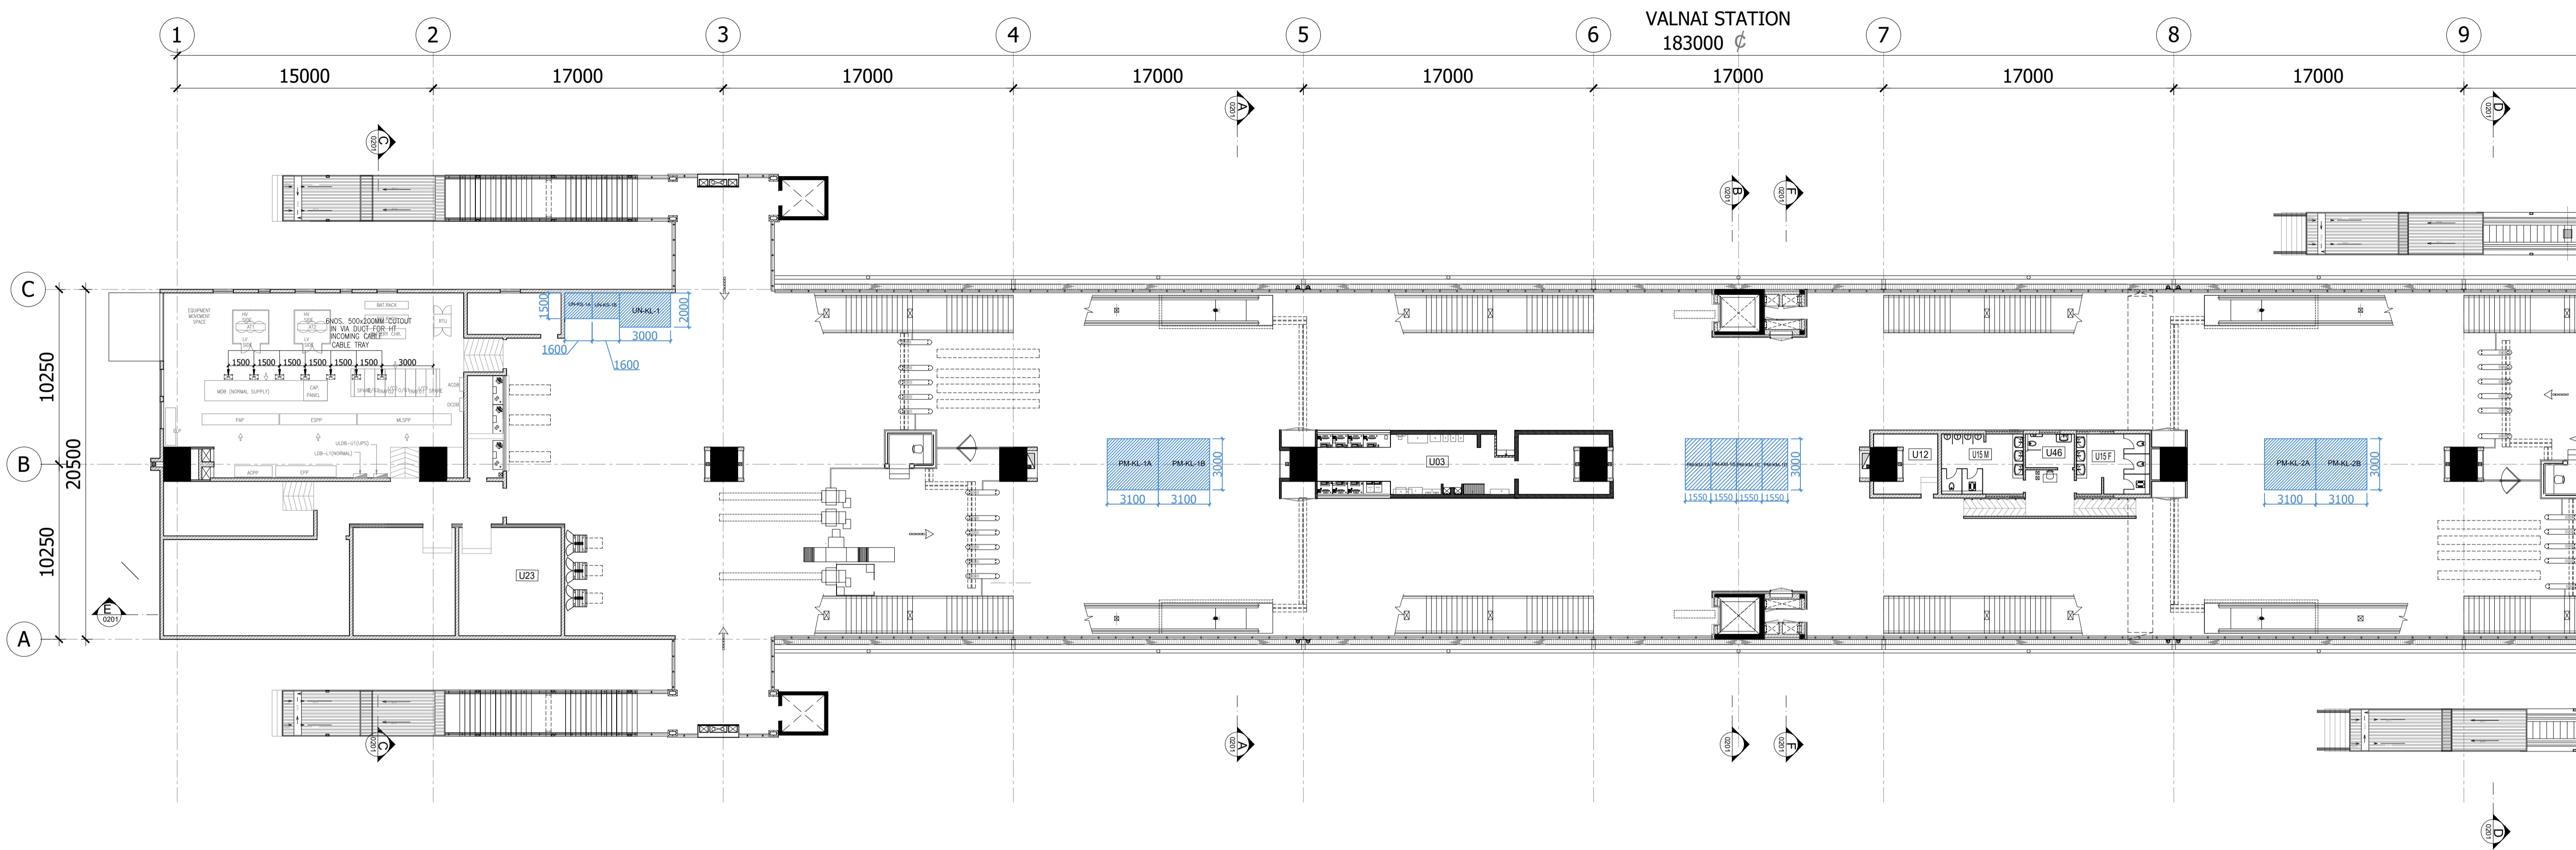



VALNAI METRO STATION- CONCOURSE LEVEL PLAN

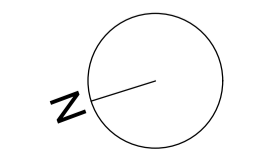

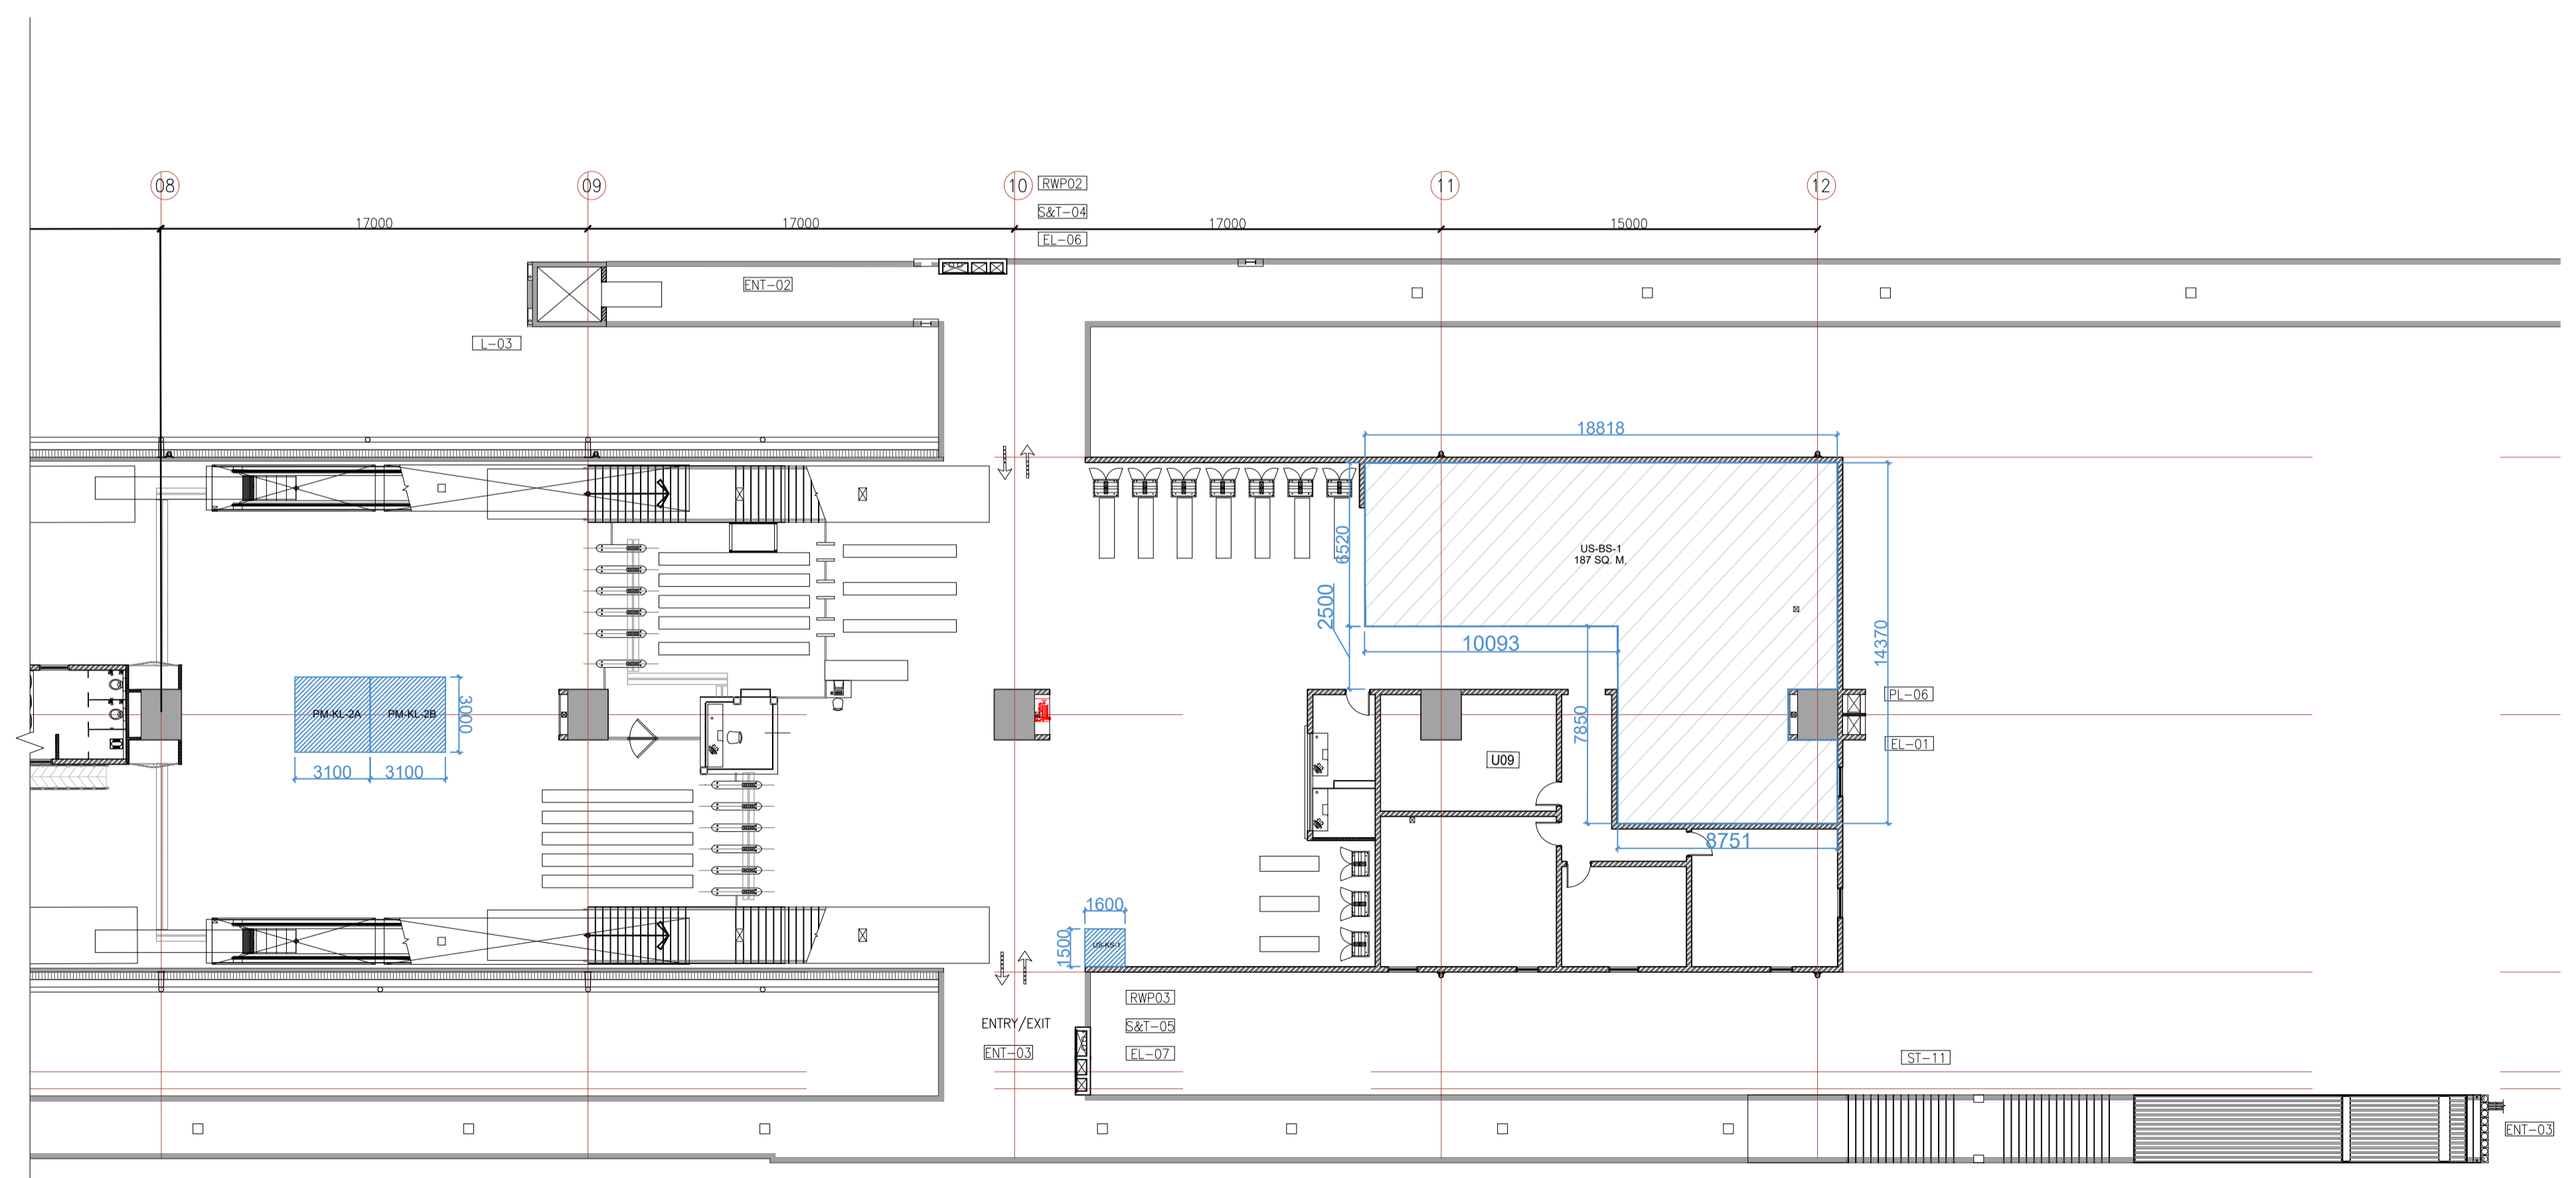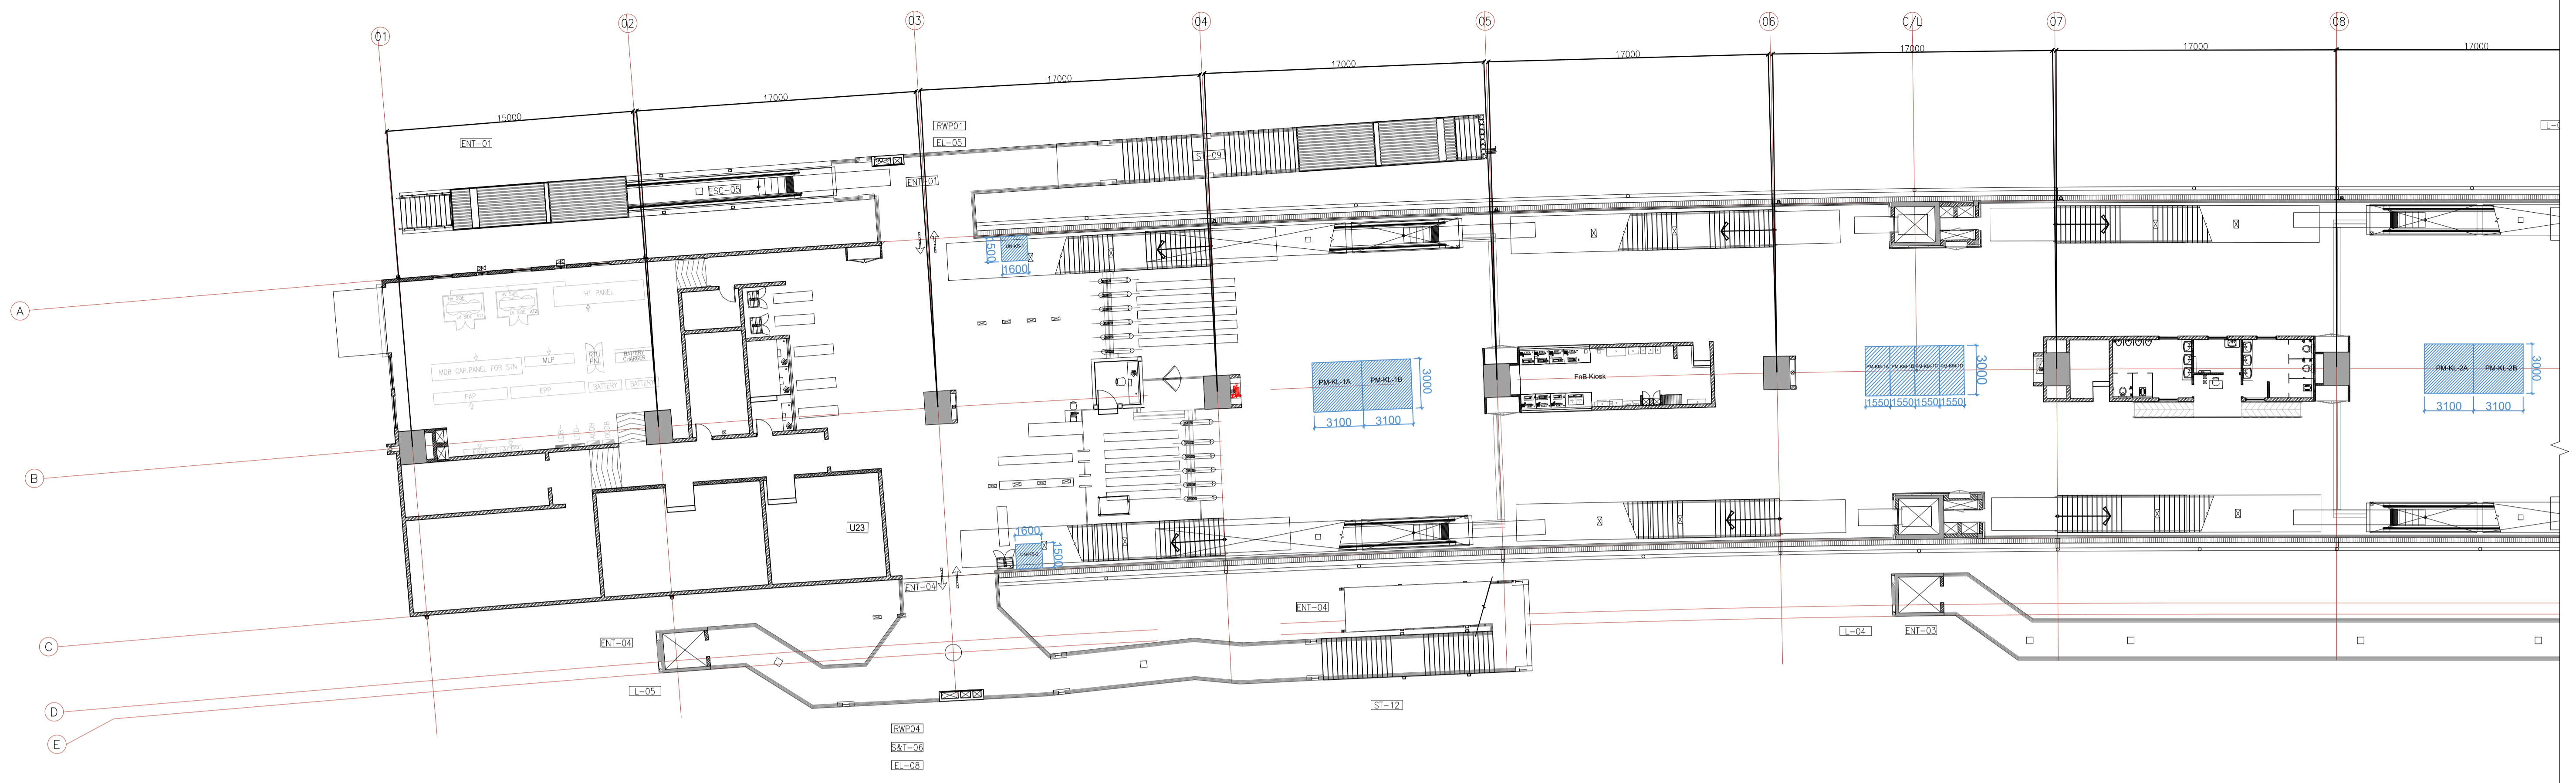



DAHANUKARWADI METRO STATION- CONCOURSE LEVEL PLAN

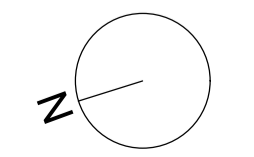

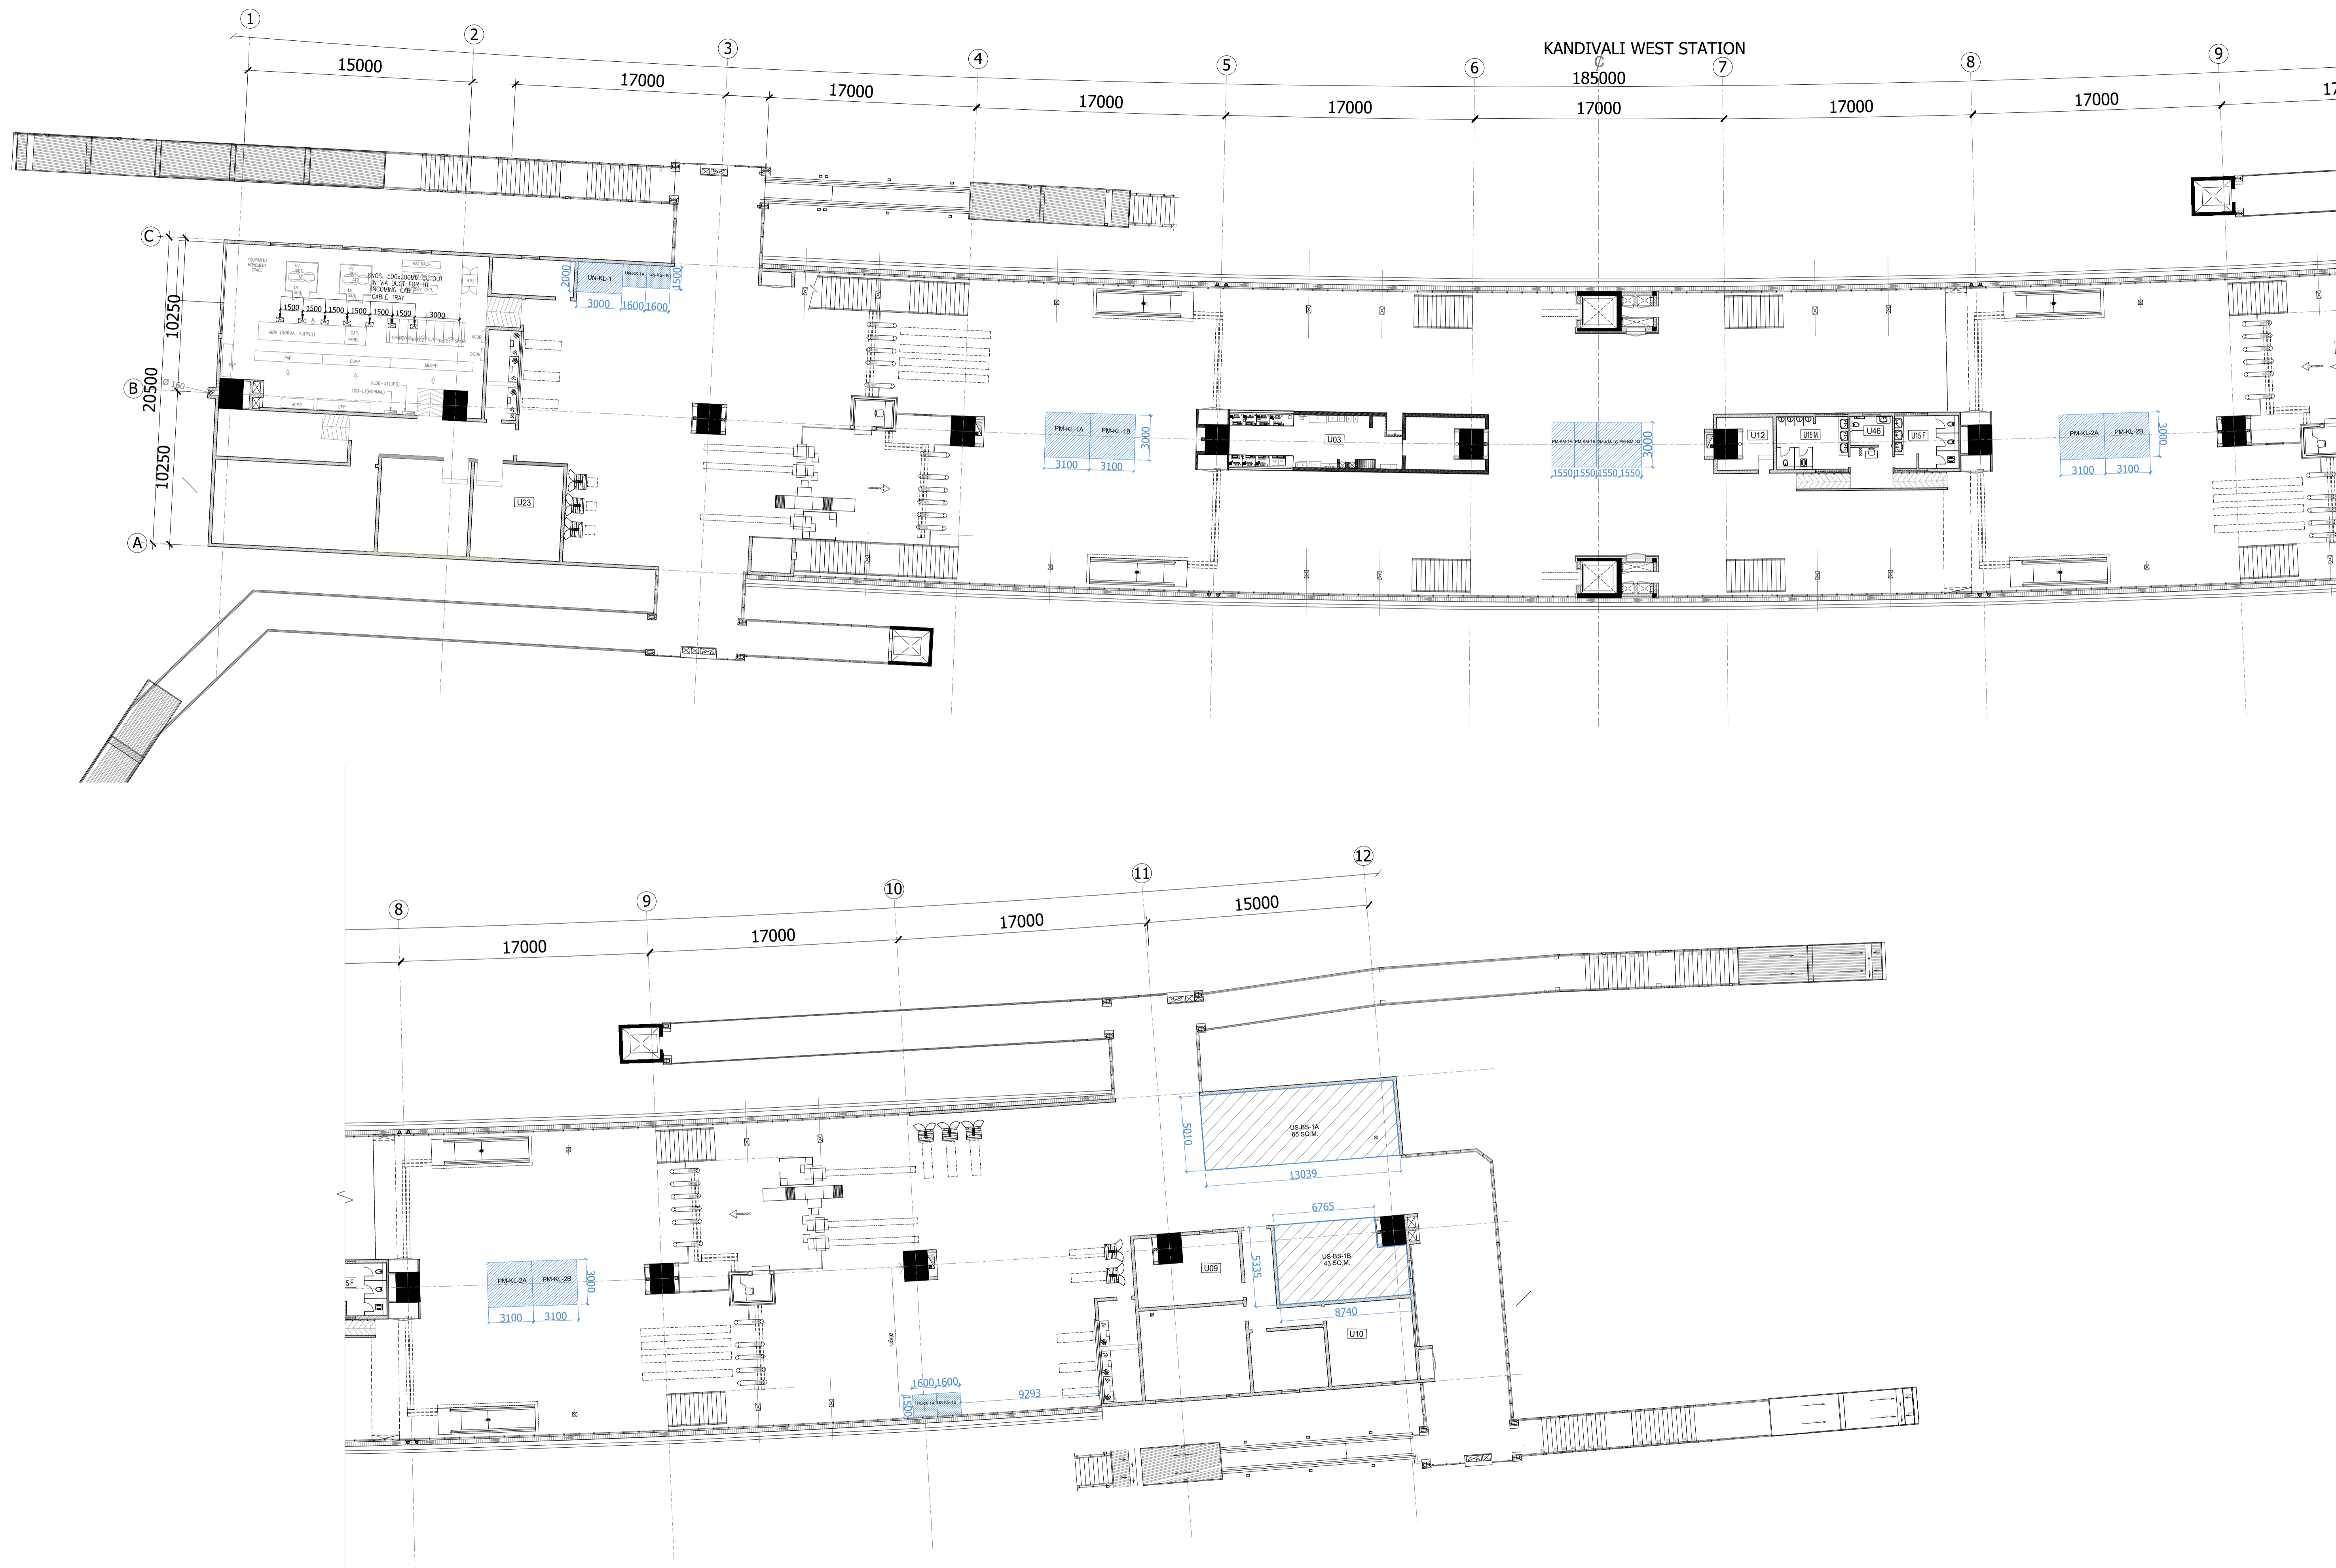


KANDIVALI WEST METRO STATION- CONCOURSE LEVEL PLAN

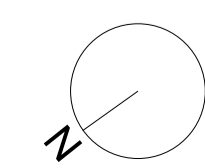


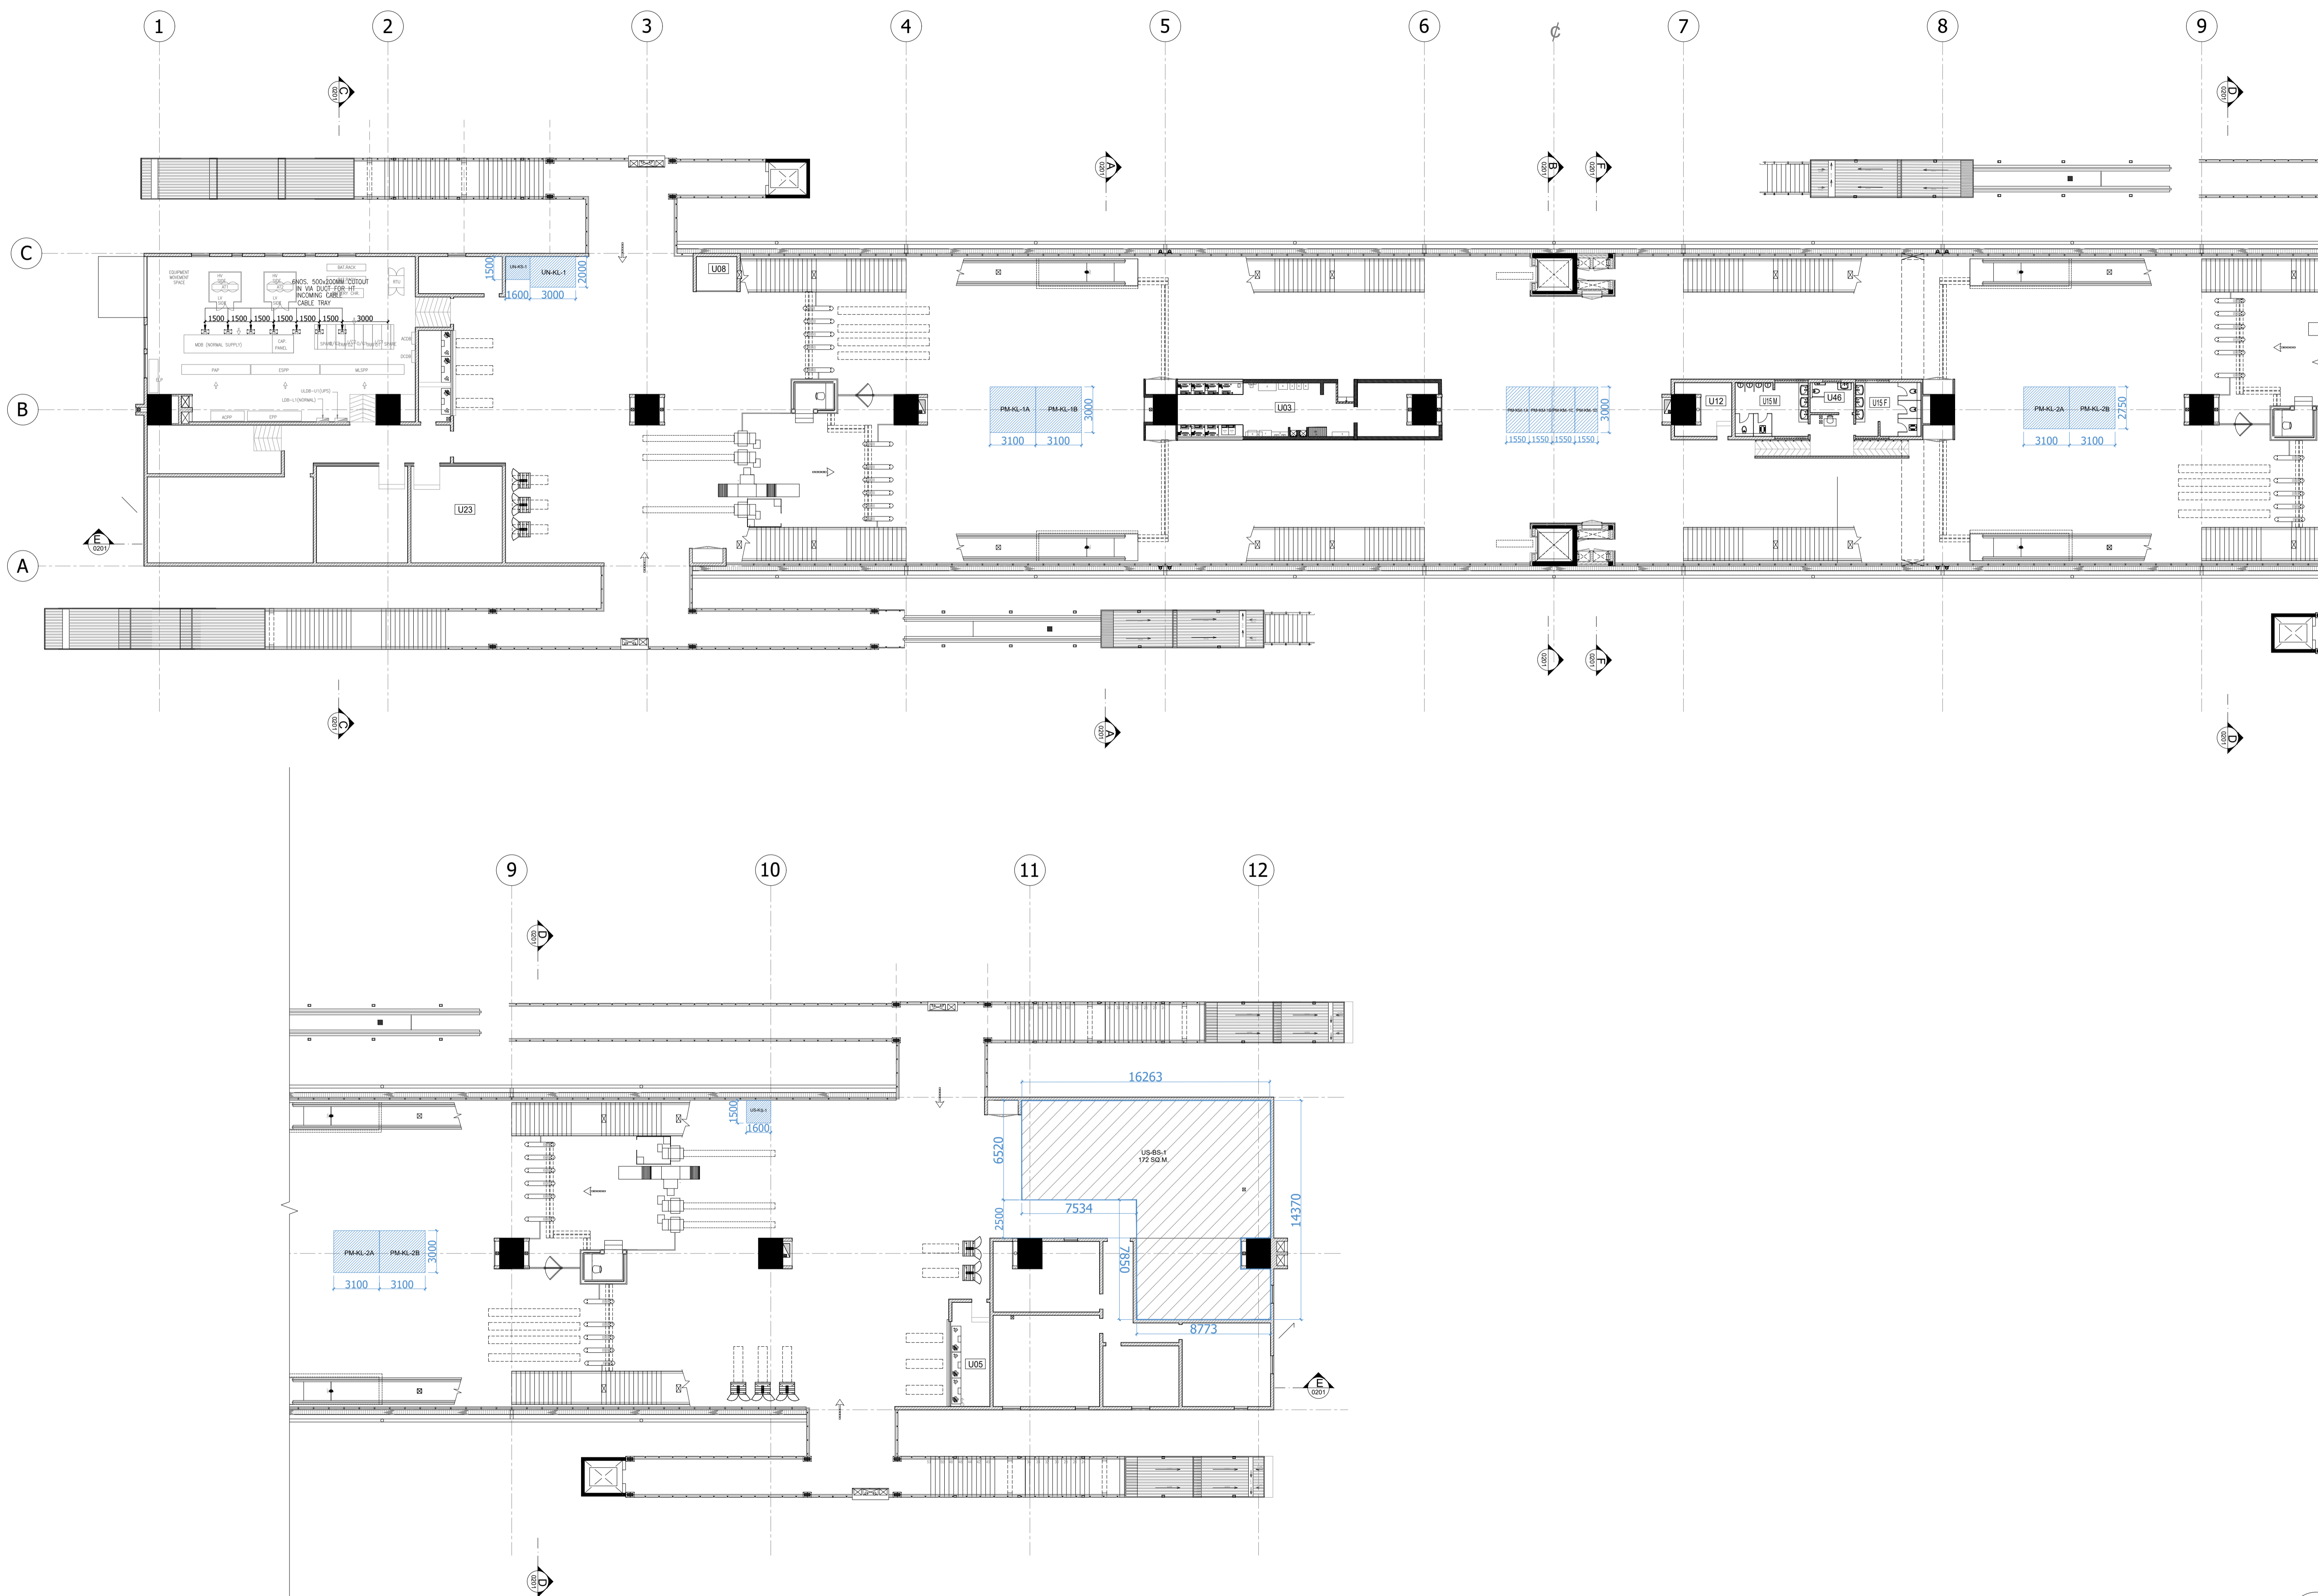


PAHADI EKSAR METRO STATION- CONCOURSE LEVEL PLAN

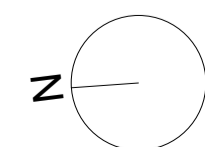



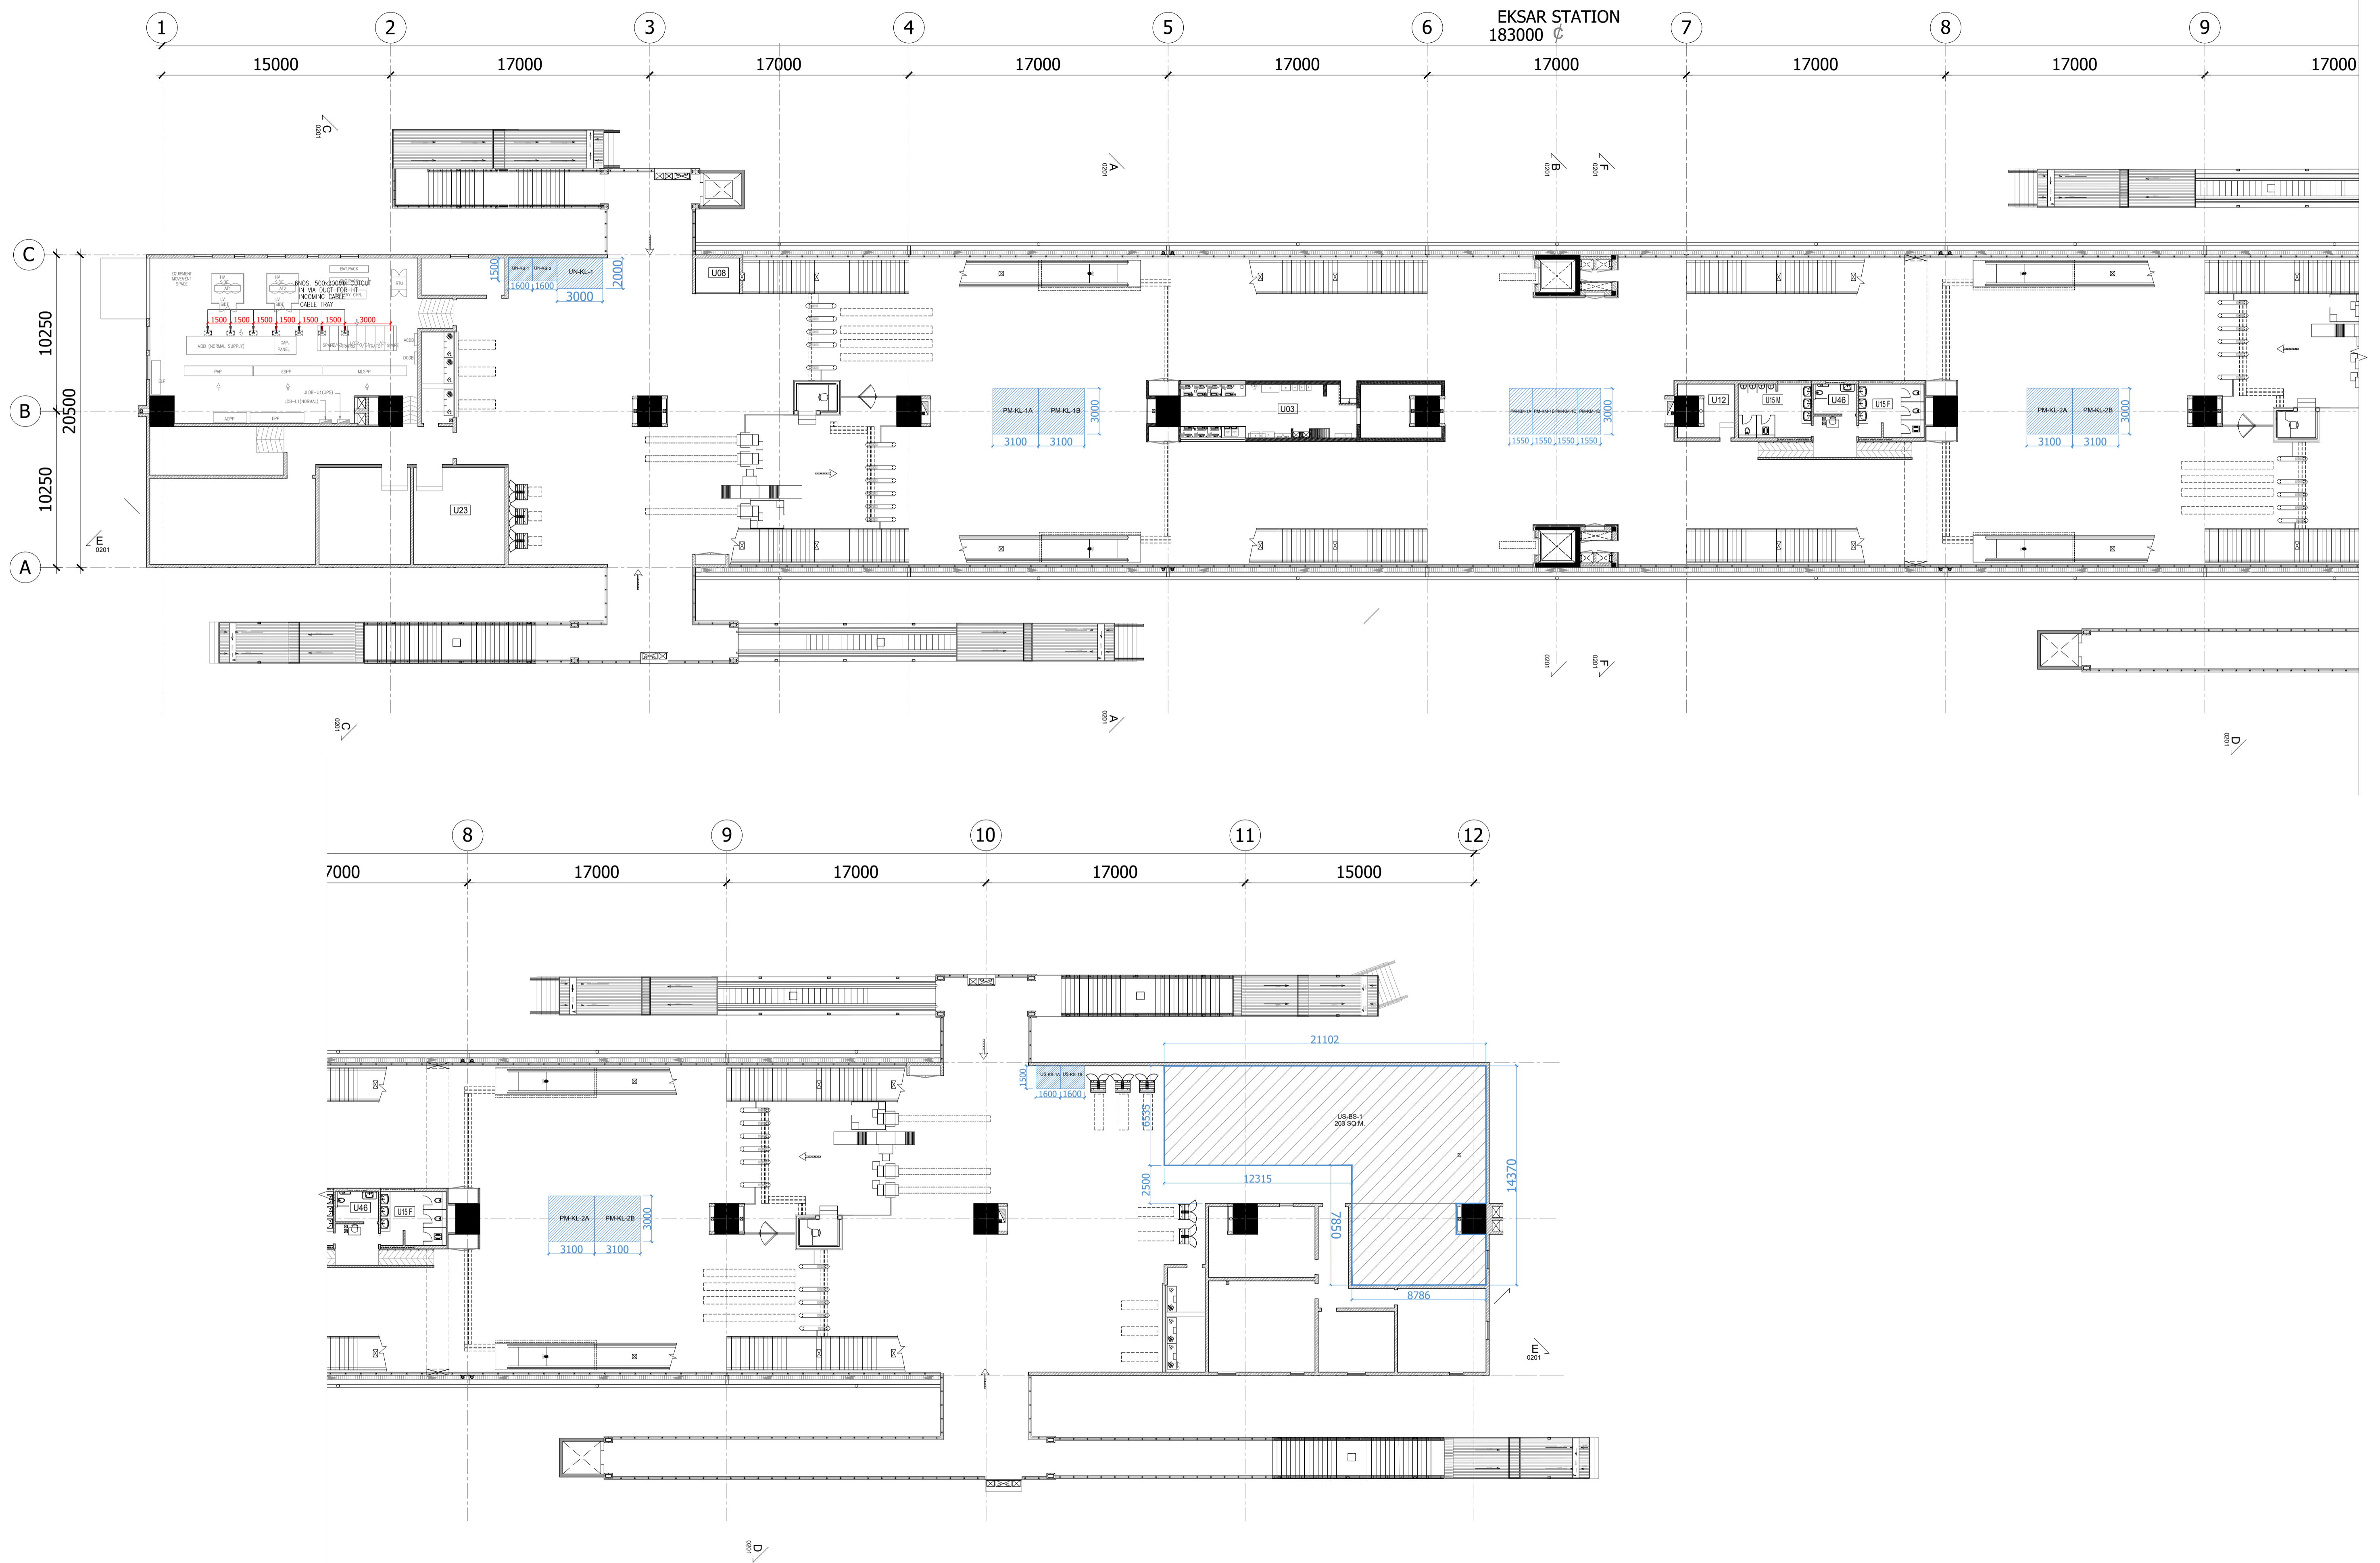




EKSAR METRO STATION- CONCOURSE LEVEL PLAN

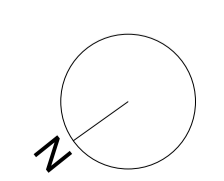




MANDPESHWAR METRO STATION- CONCOURSE LEVEL PLAN


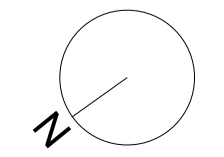


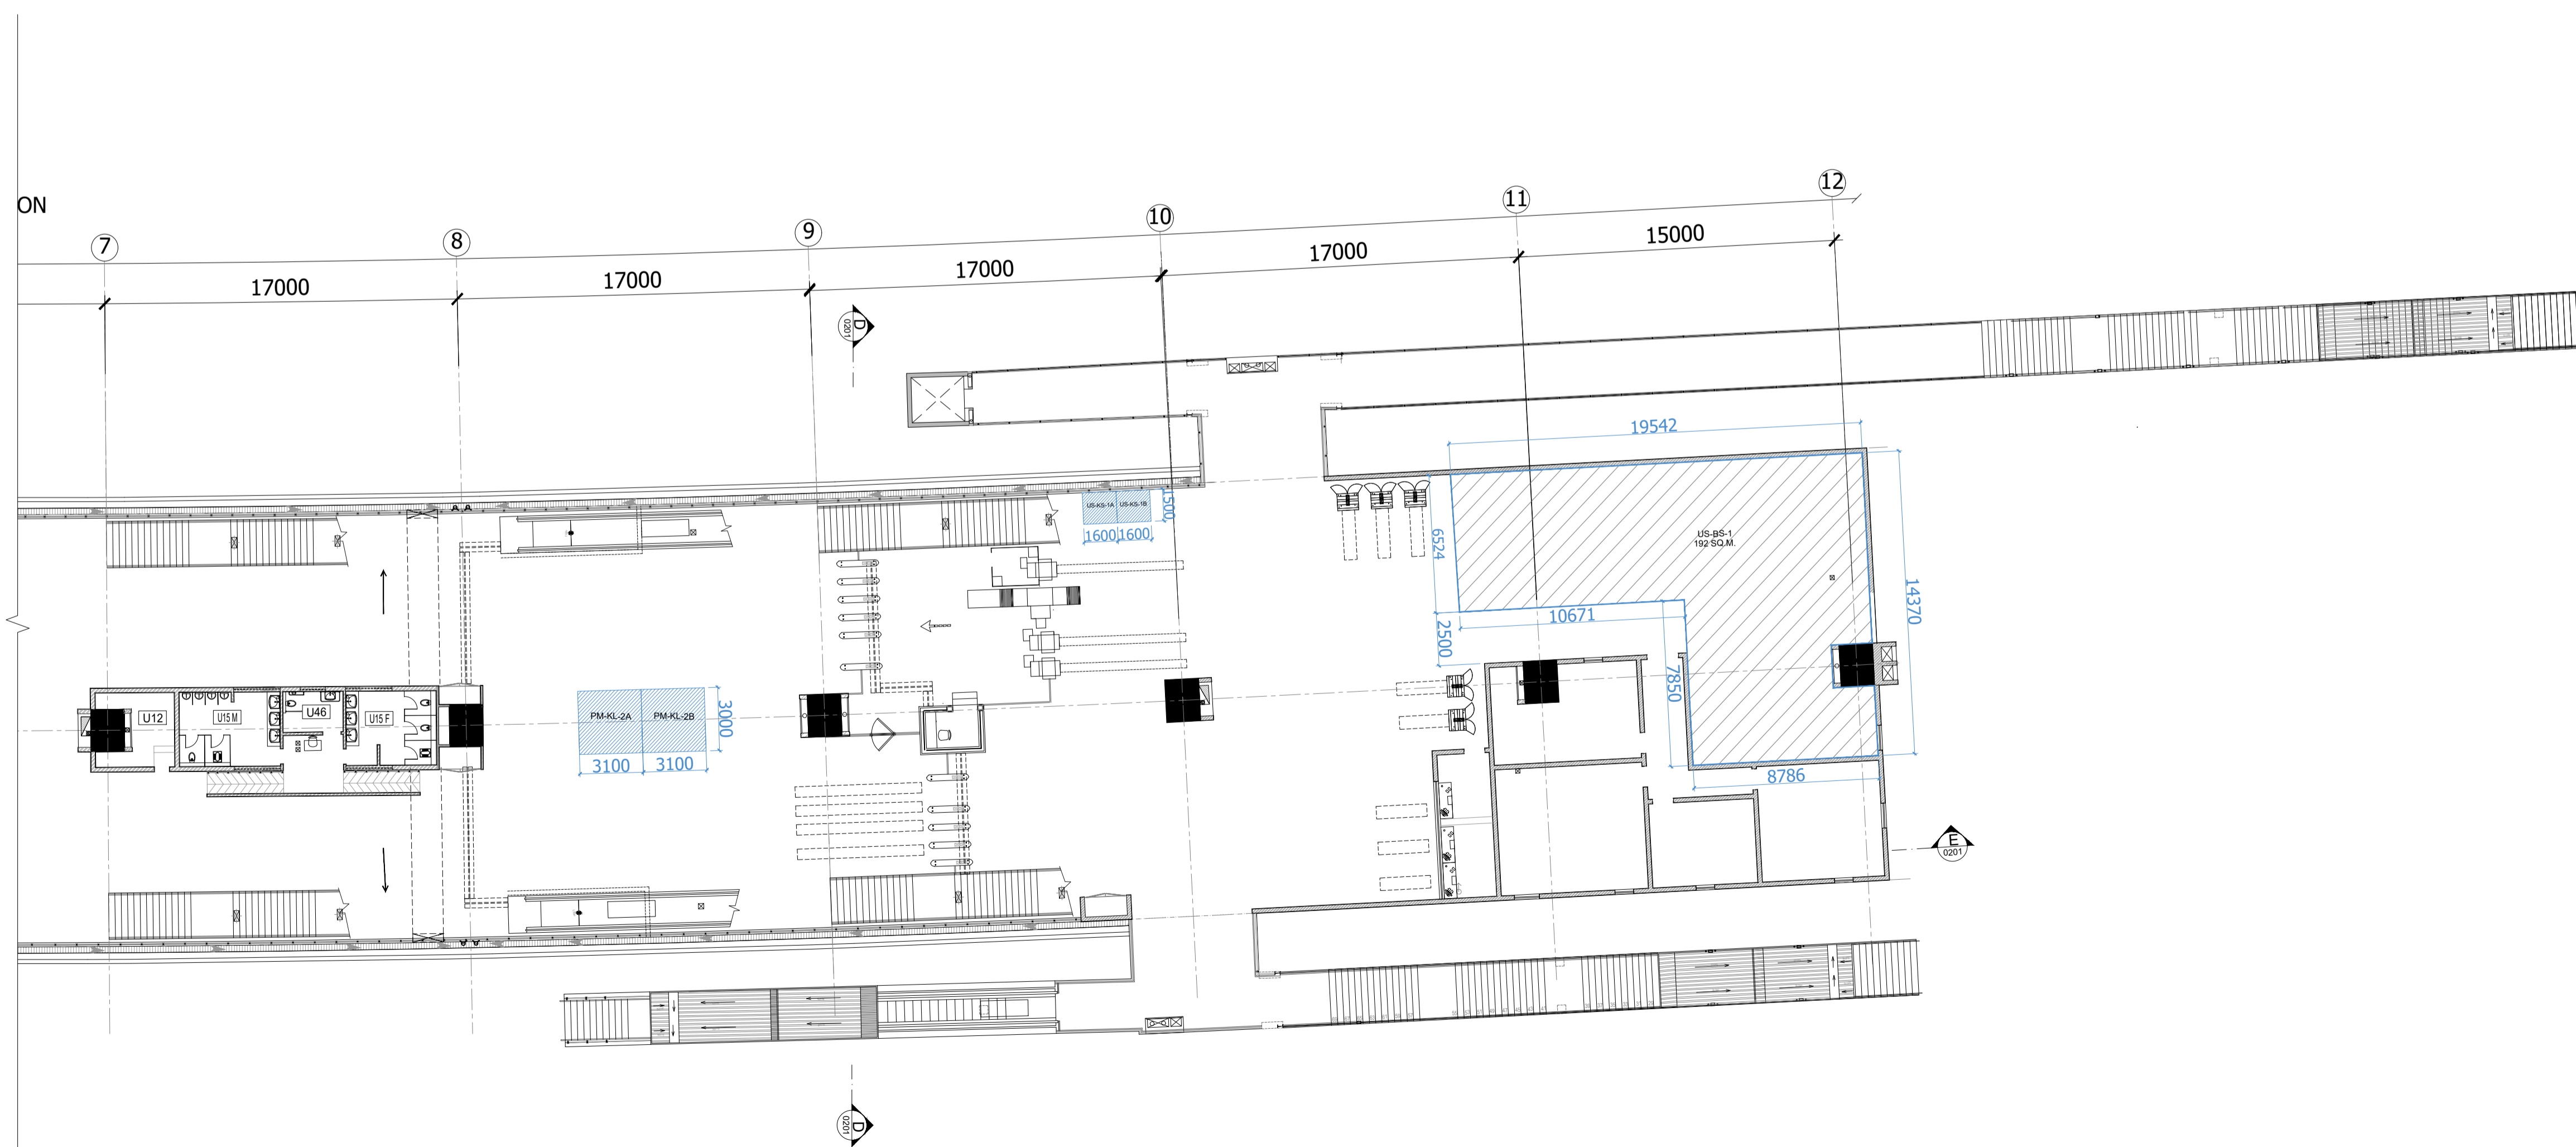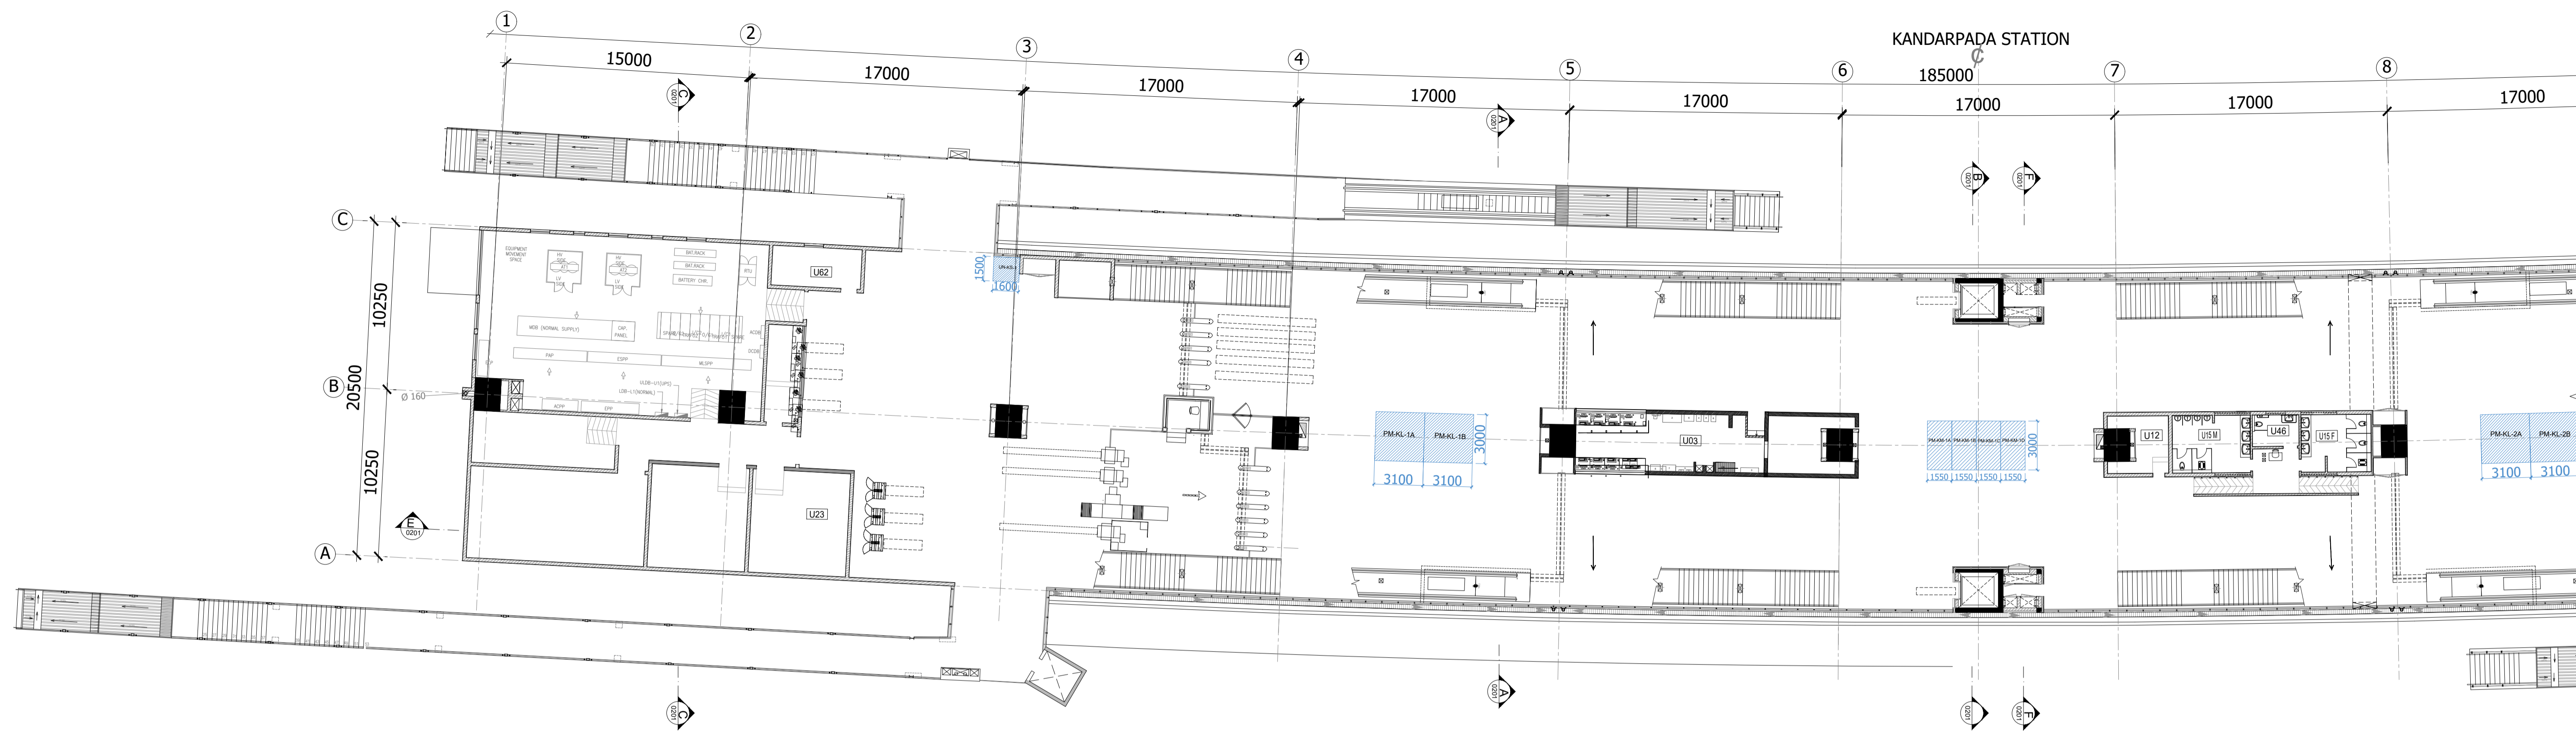


KANDARPADA METRO STATION- CONCOURSE LEVEL PLAN



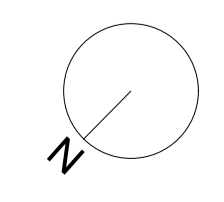




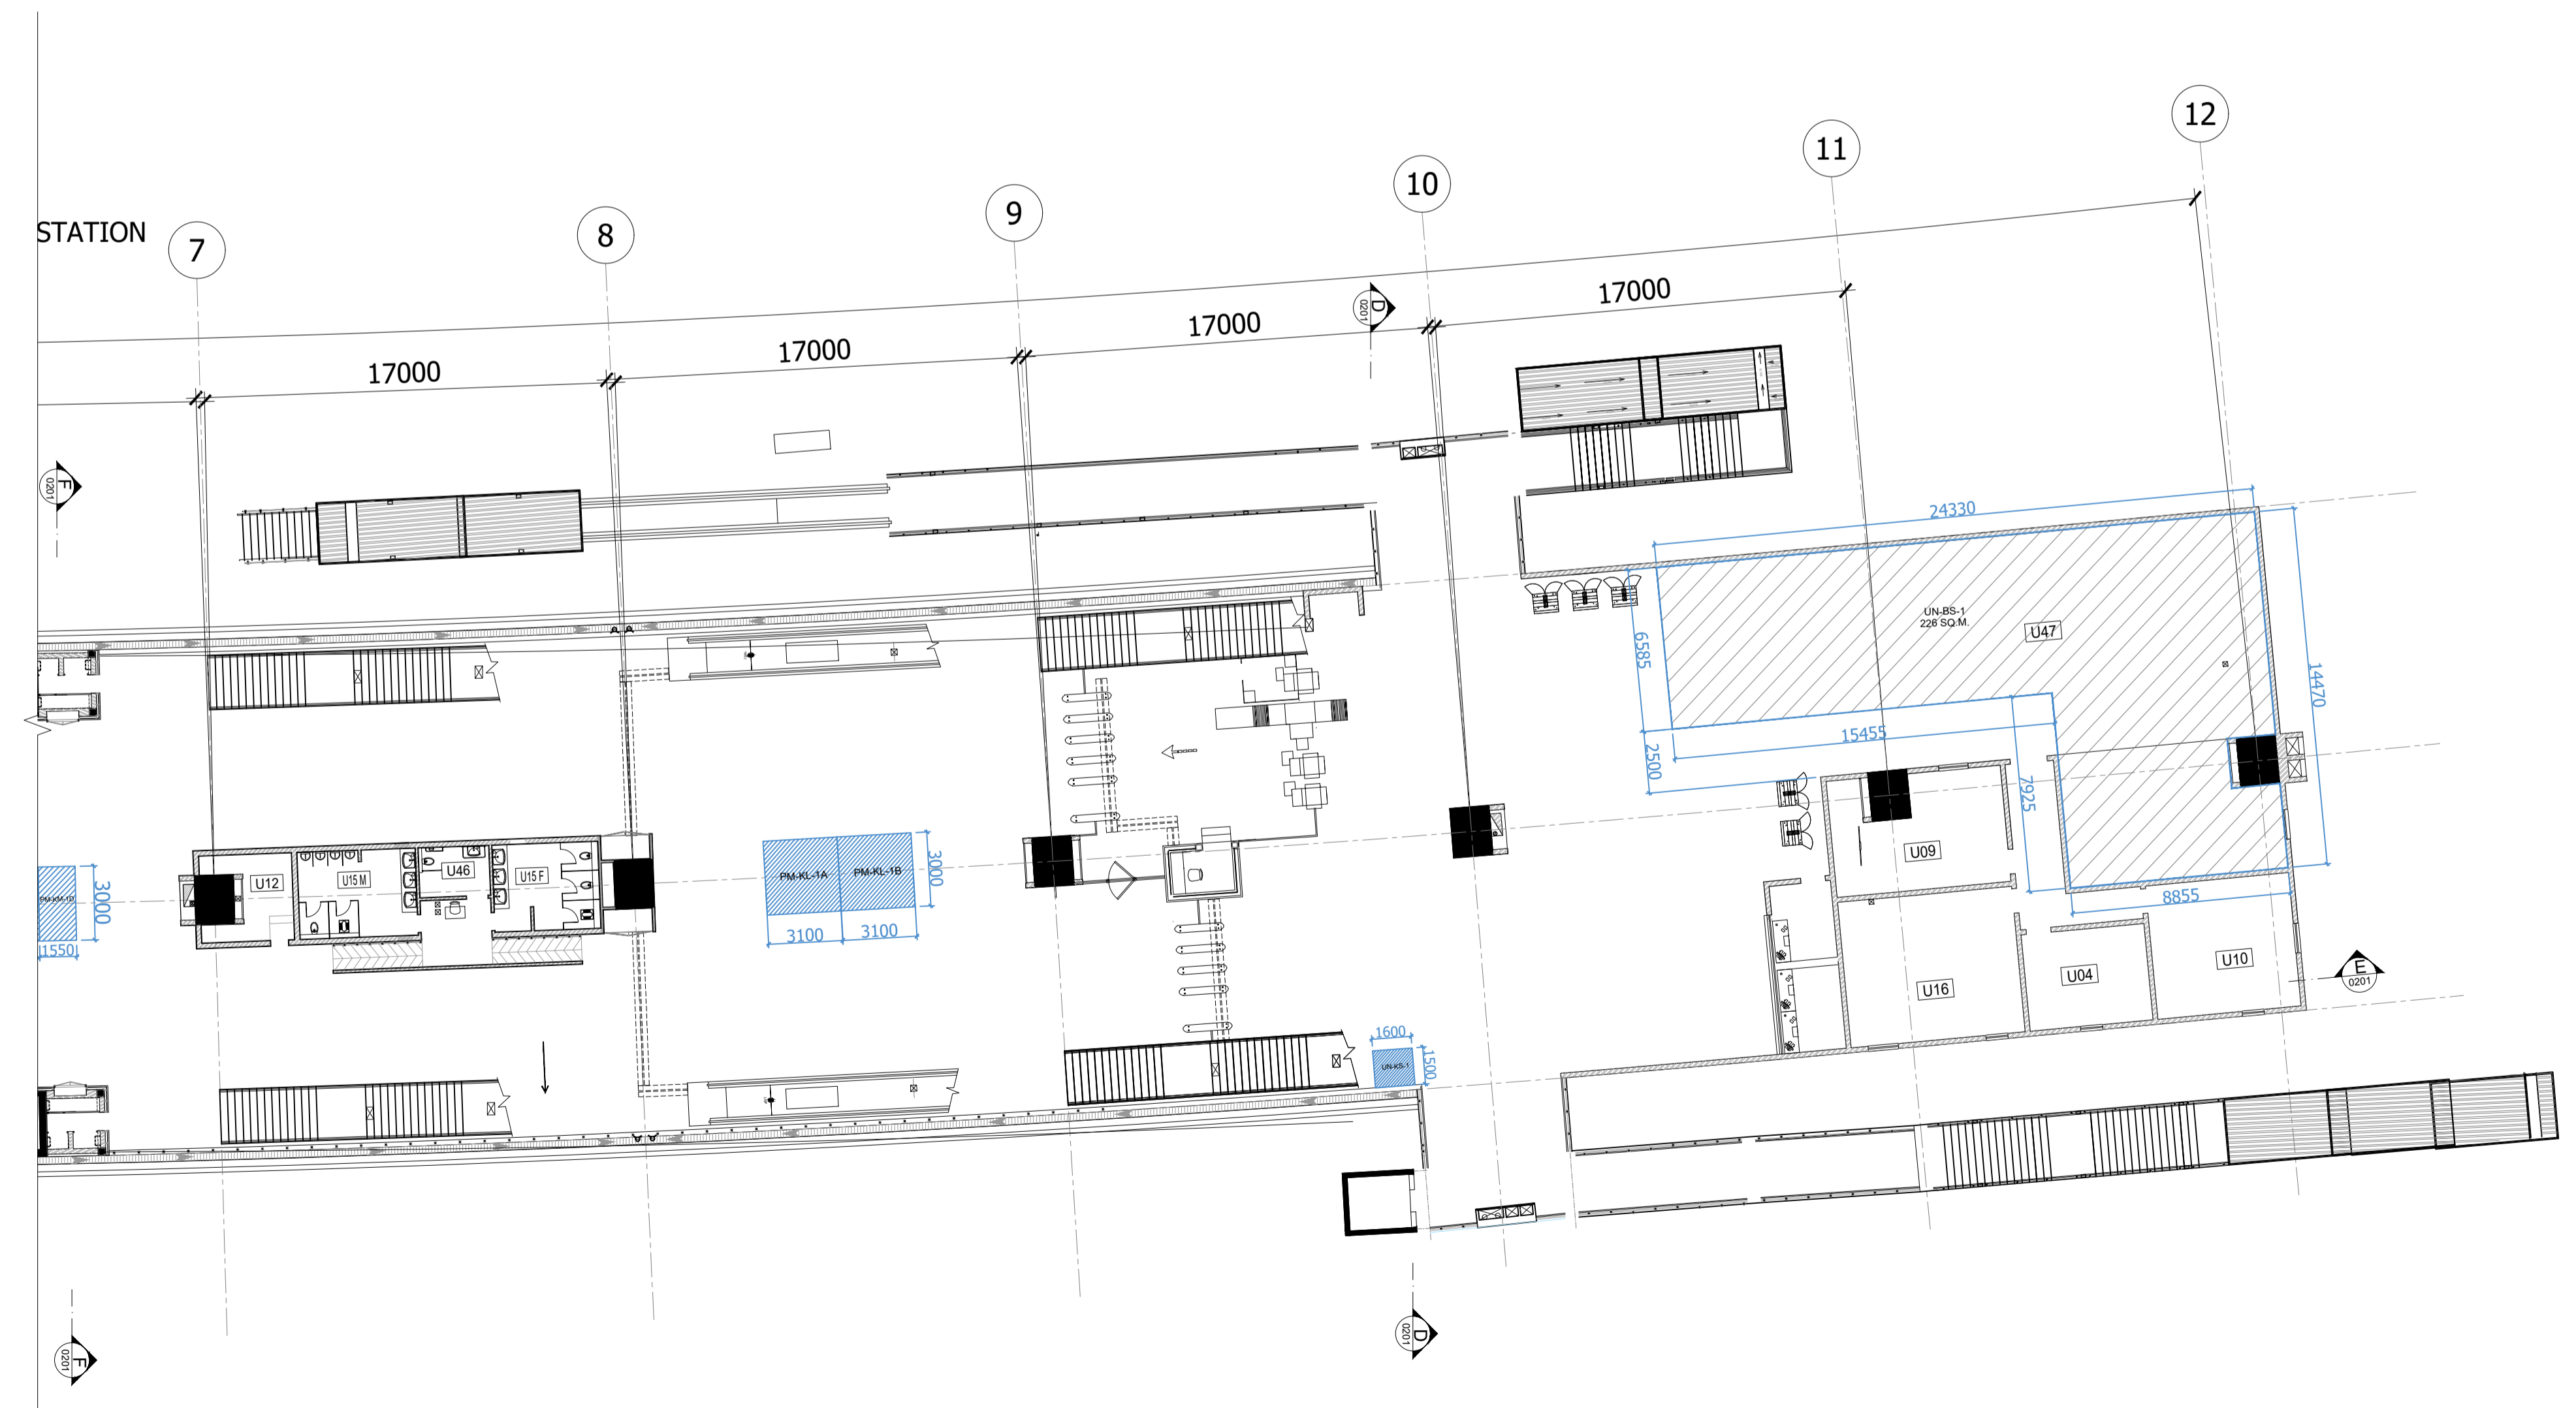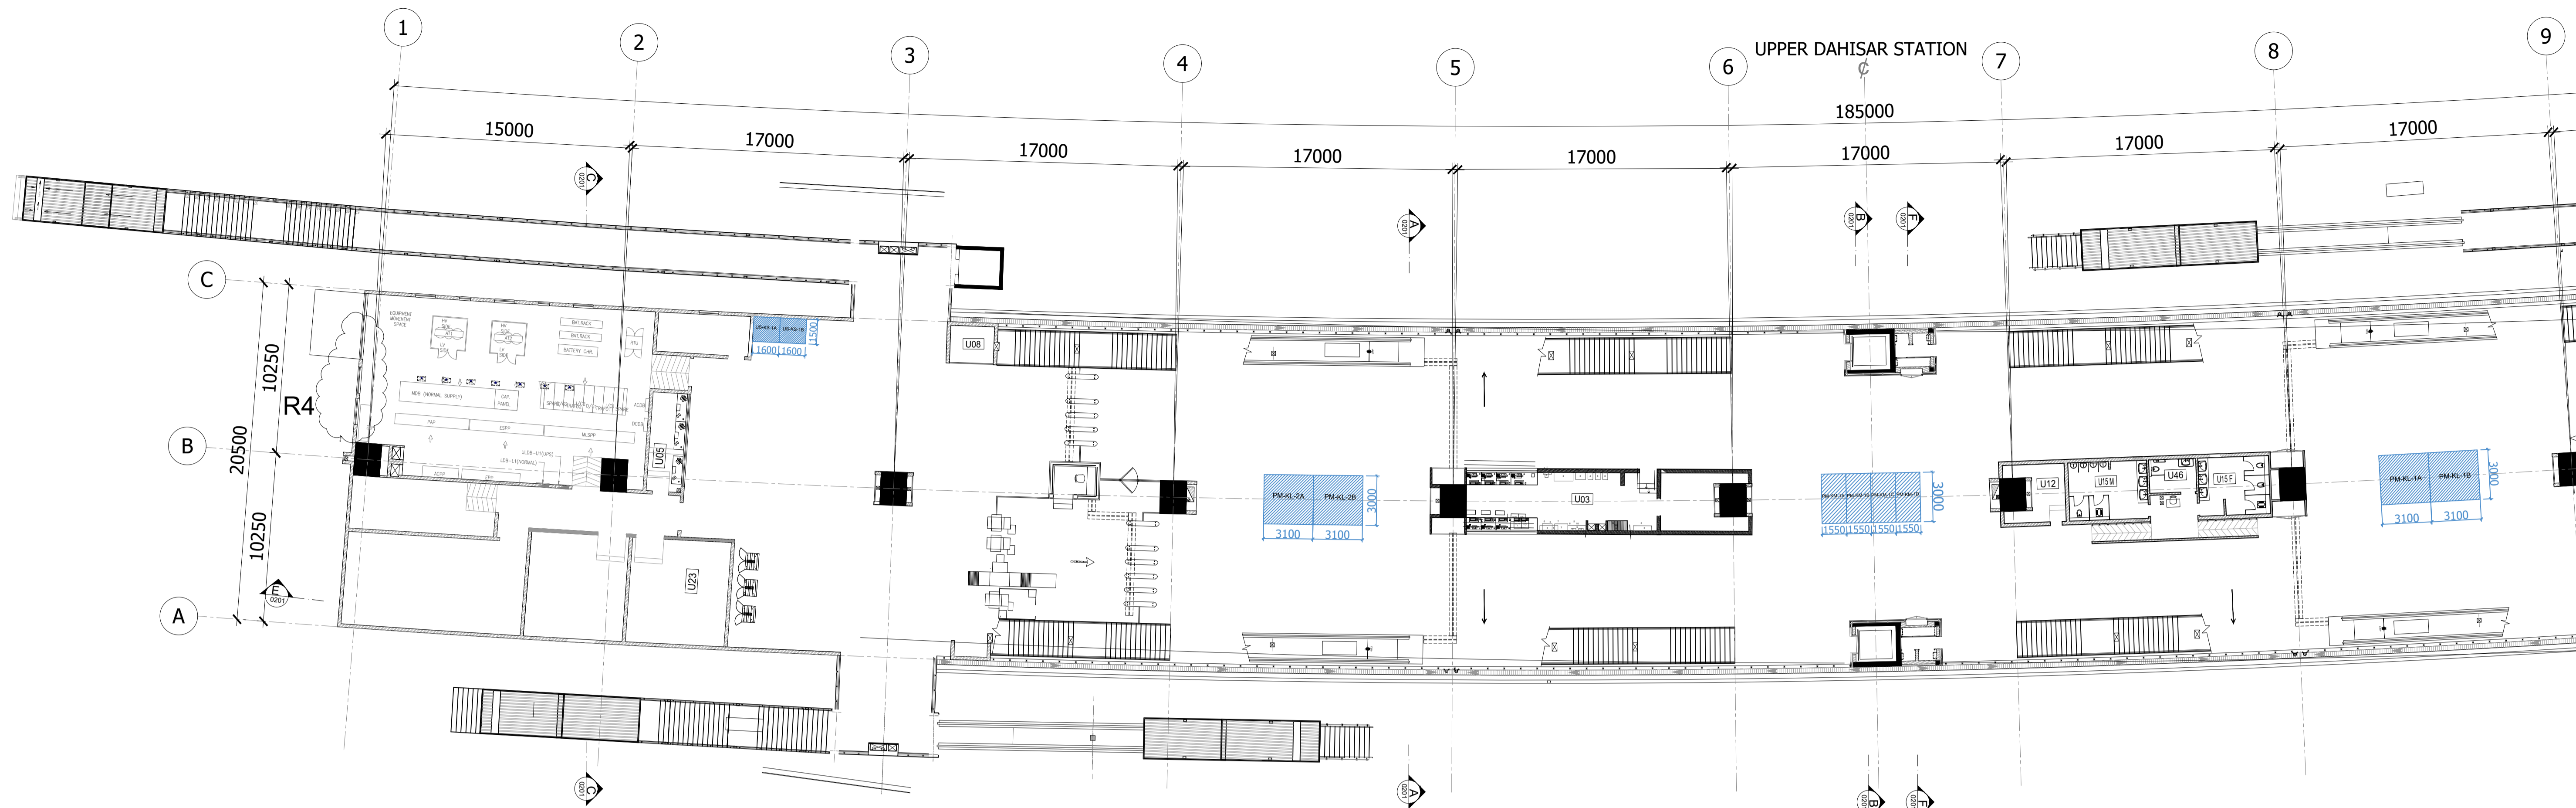


UPPER DAHISAR METRO STATION- CONCOURSE LEVEL PLAN

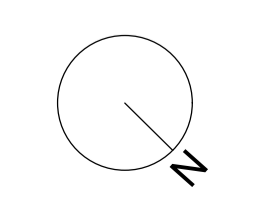

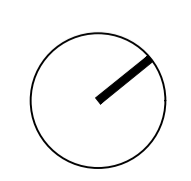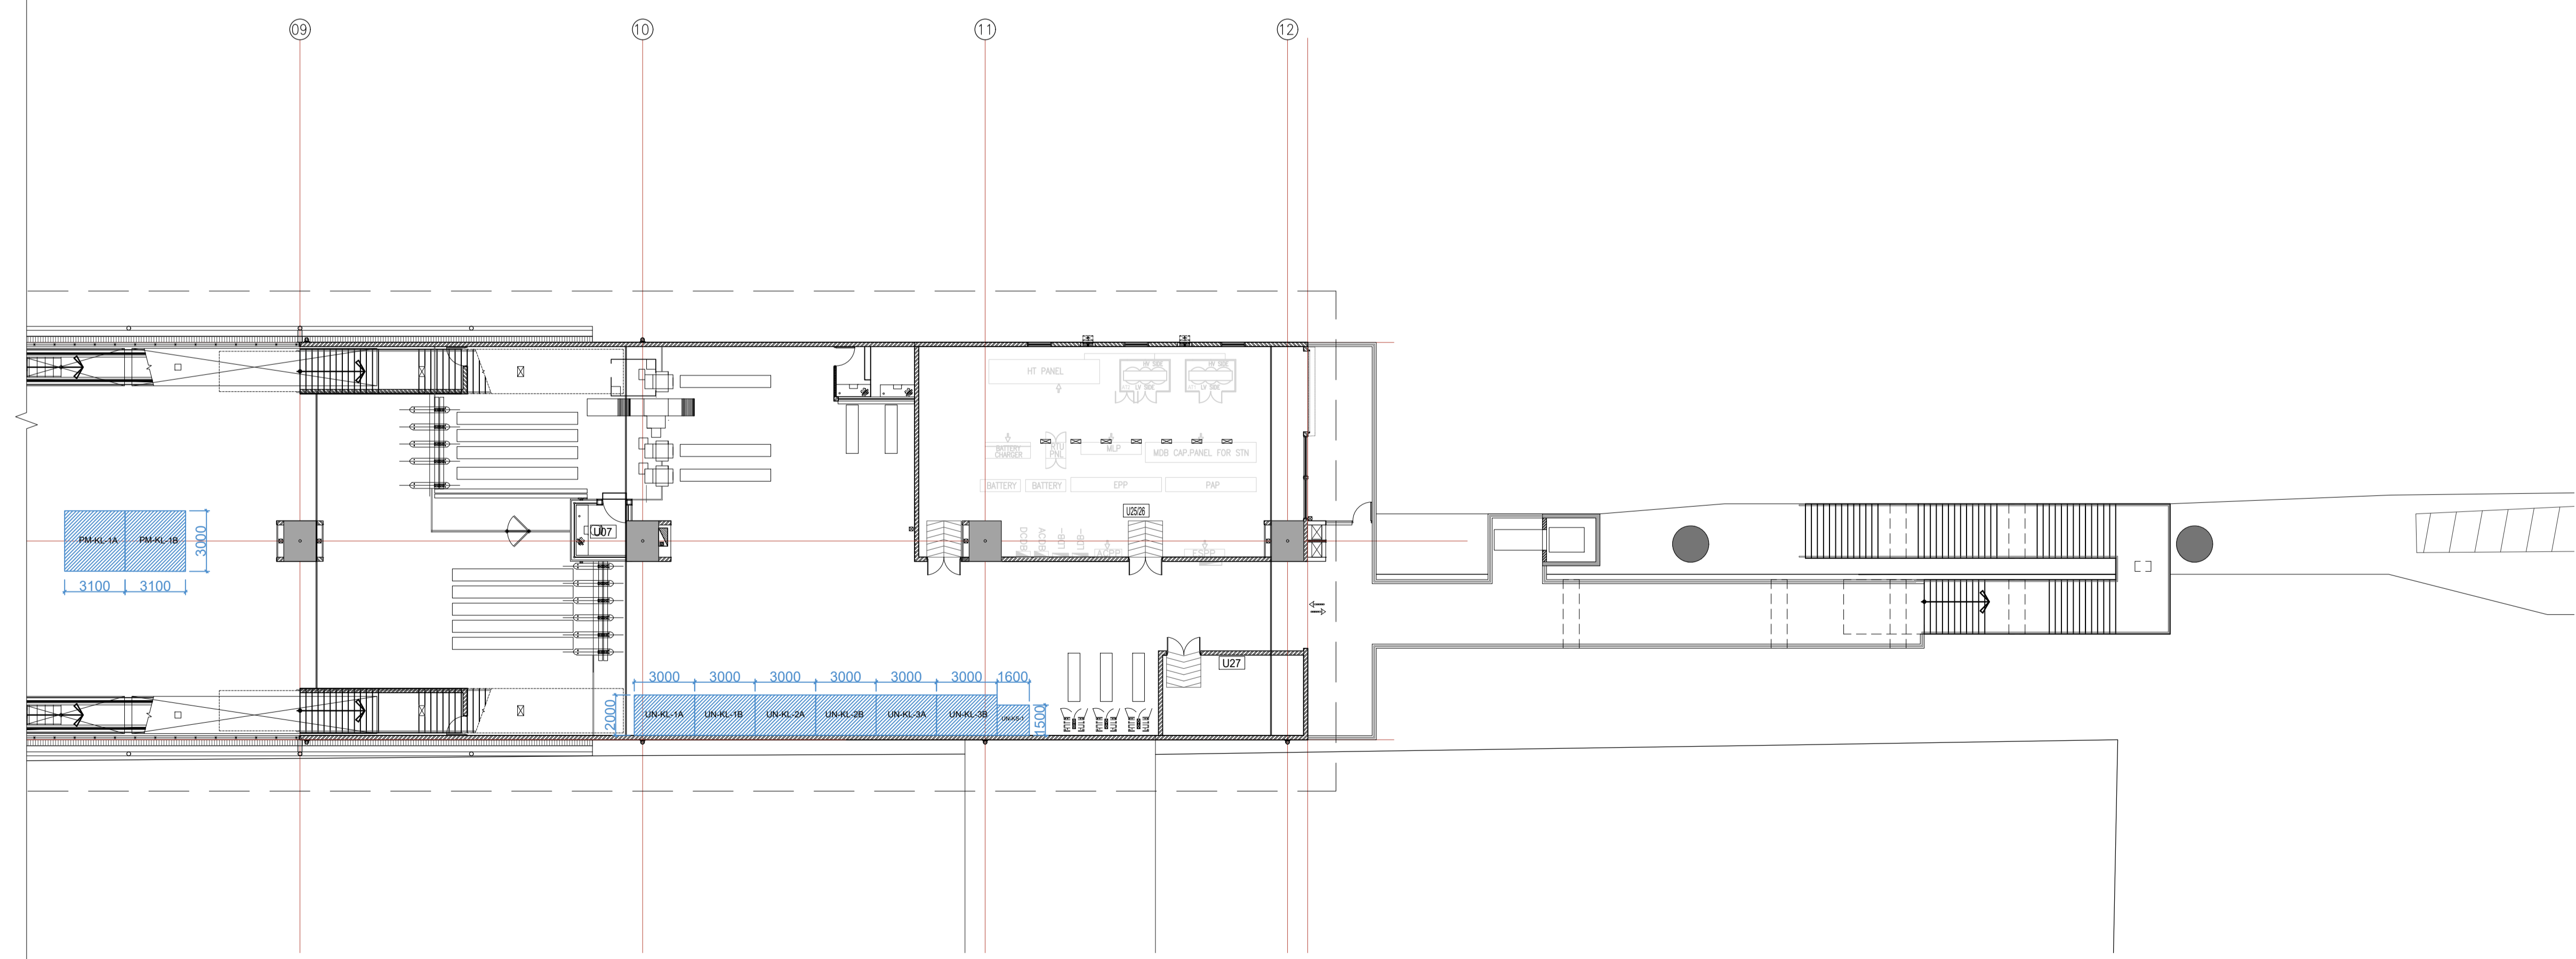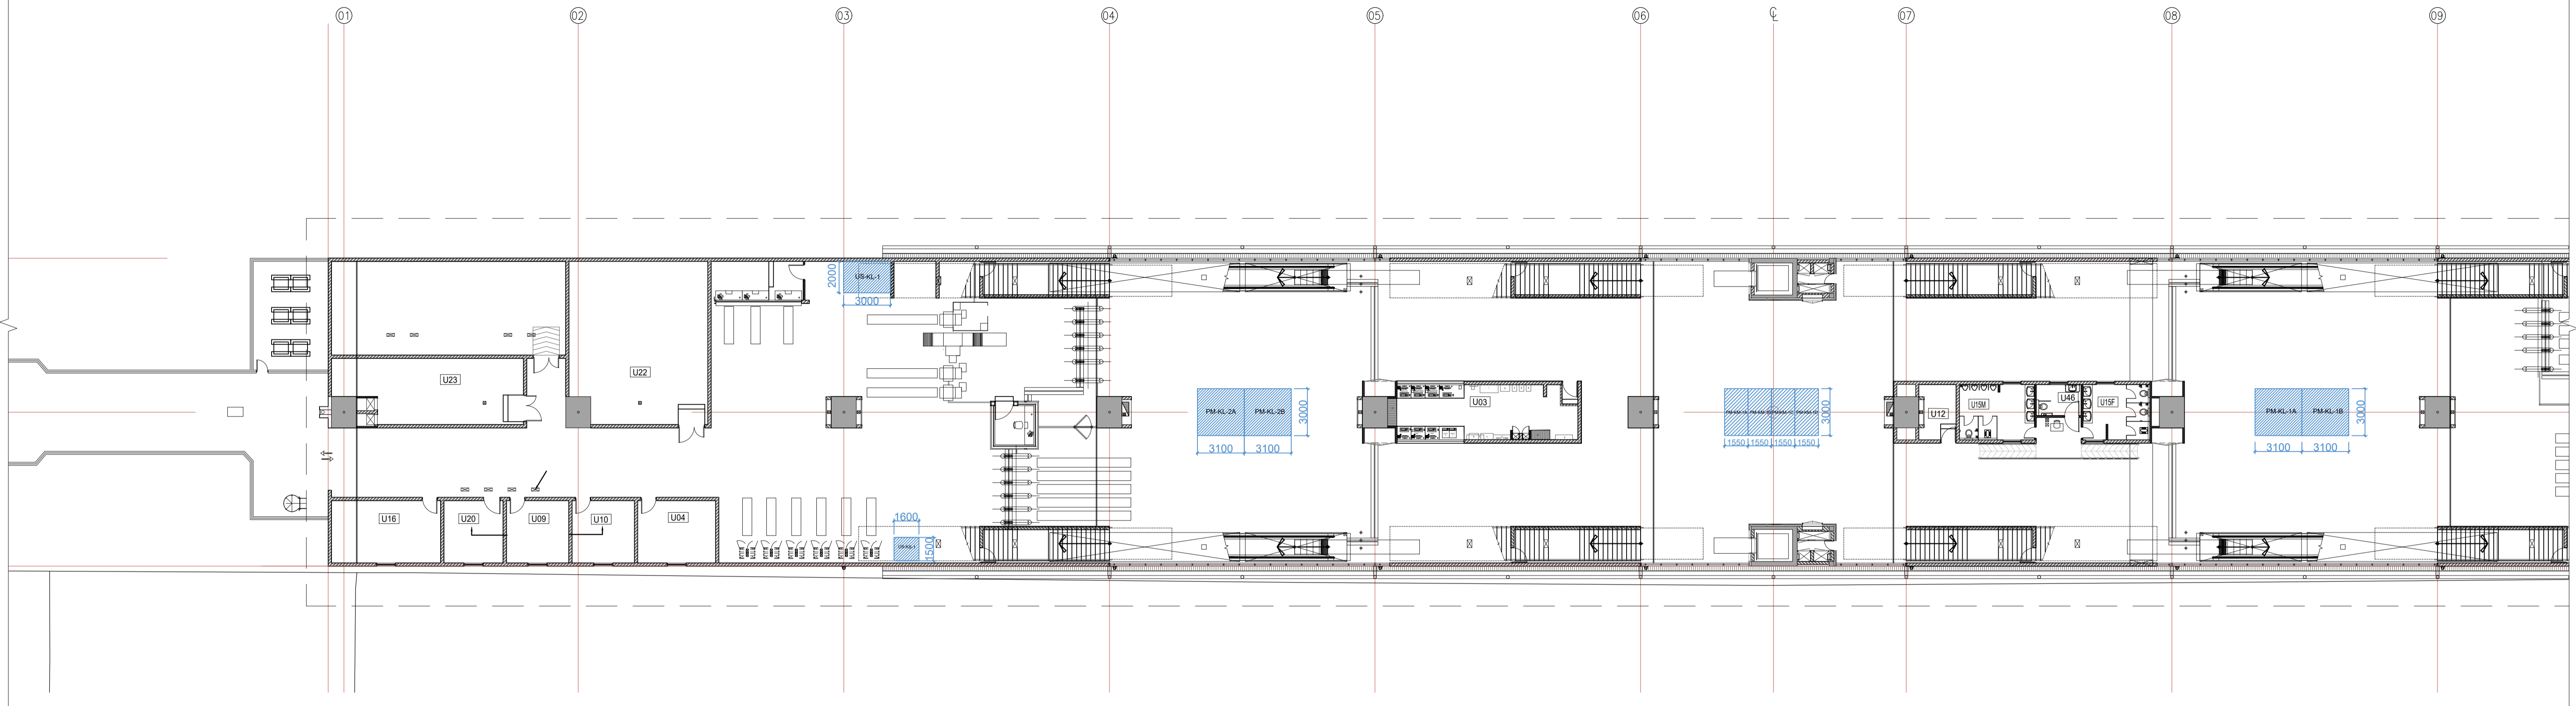


← ANDHERI

DAHISAR →

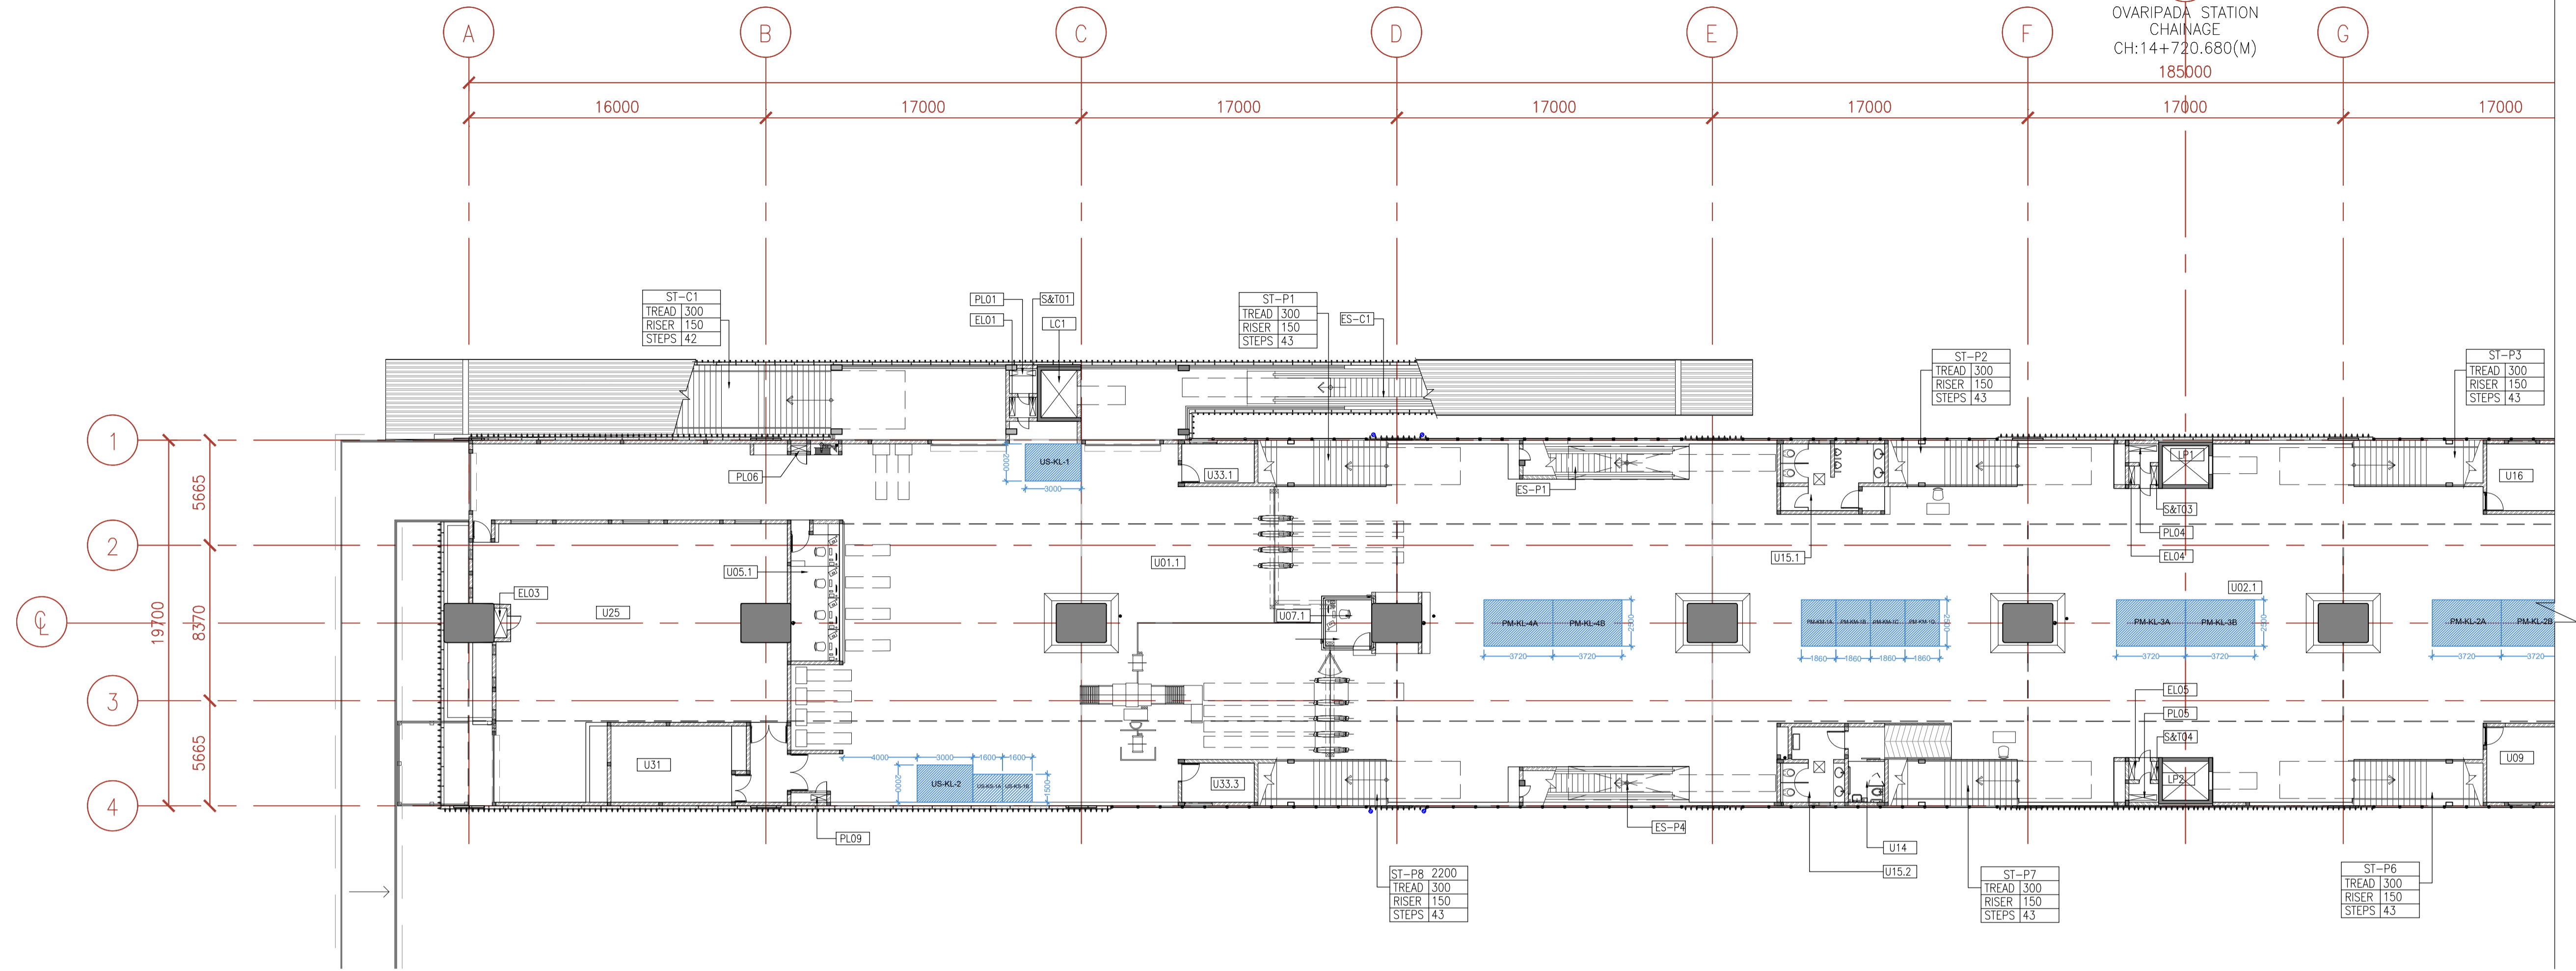





○  
 OVARIPADA STATION  
 CHAINAGE  
 CH:14+720.680(M)  
 185000



○  
 OVARIPADA STATION  
 CHAINAGE  
 CH:14+720.680(M)  
 185000


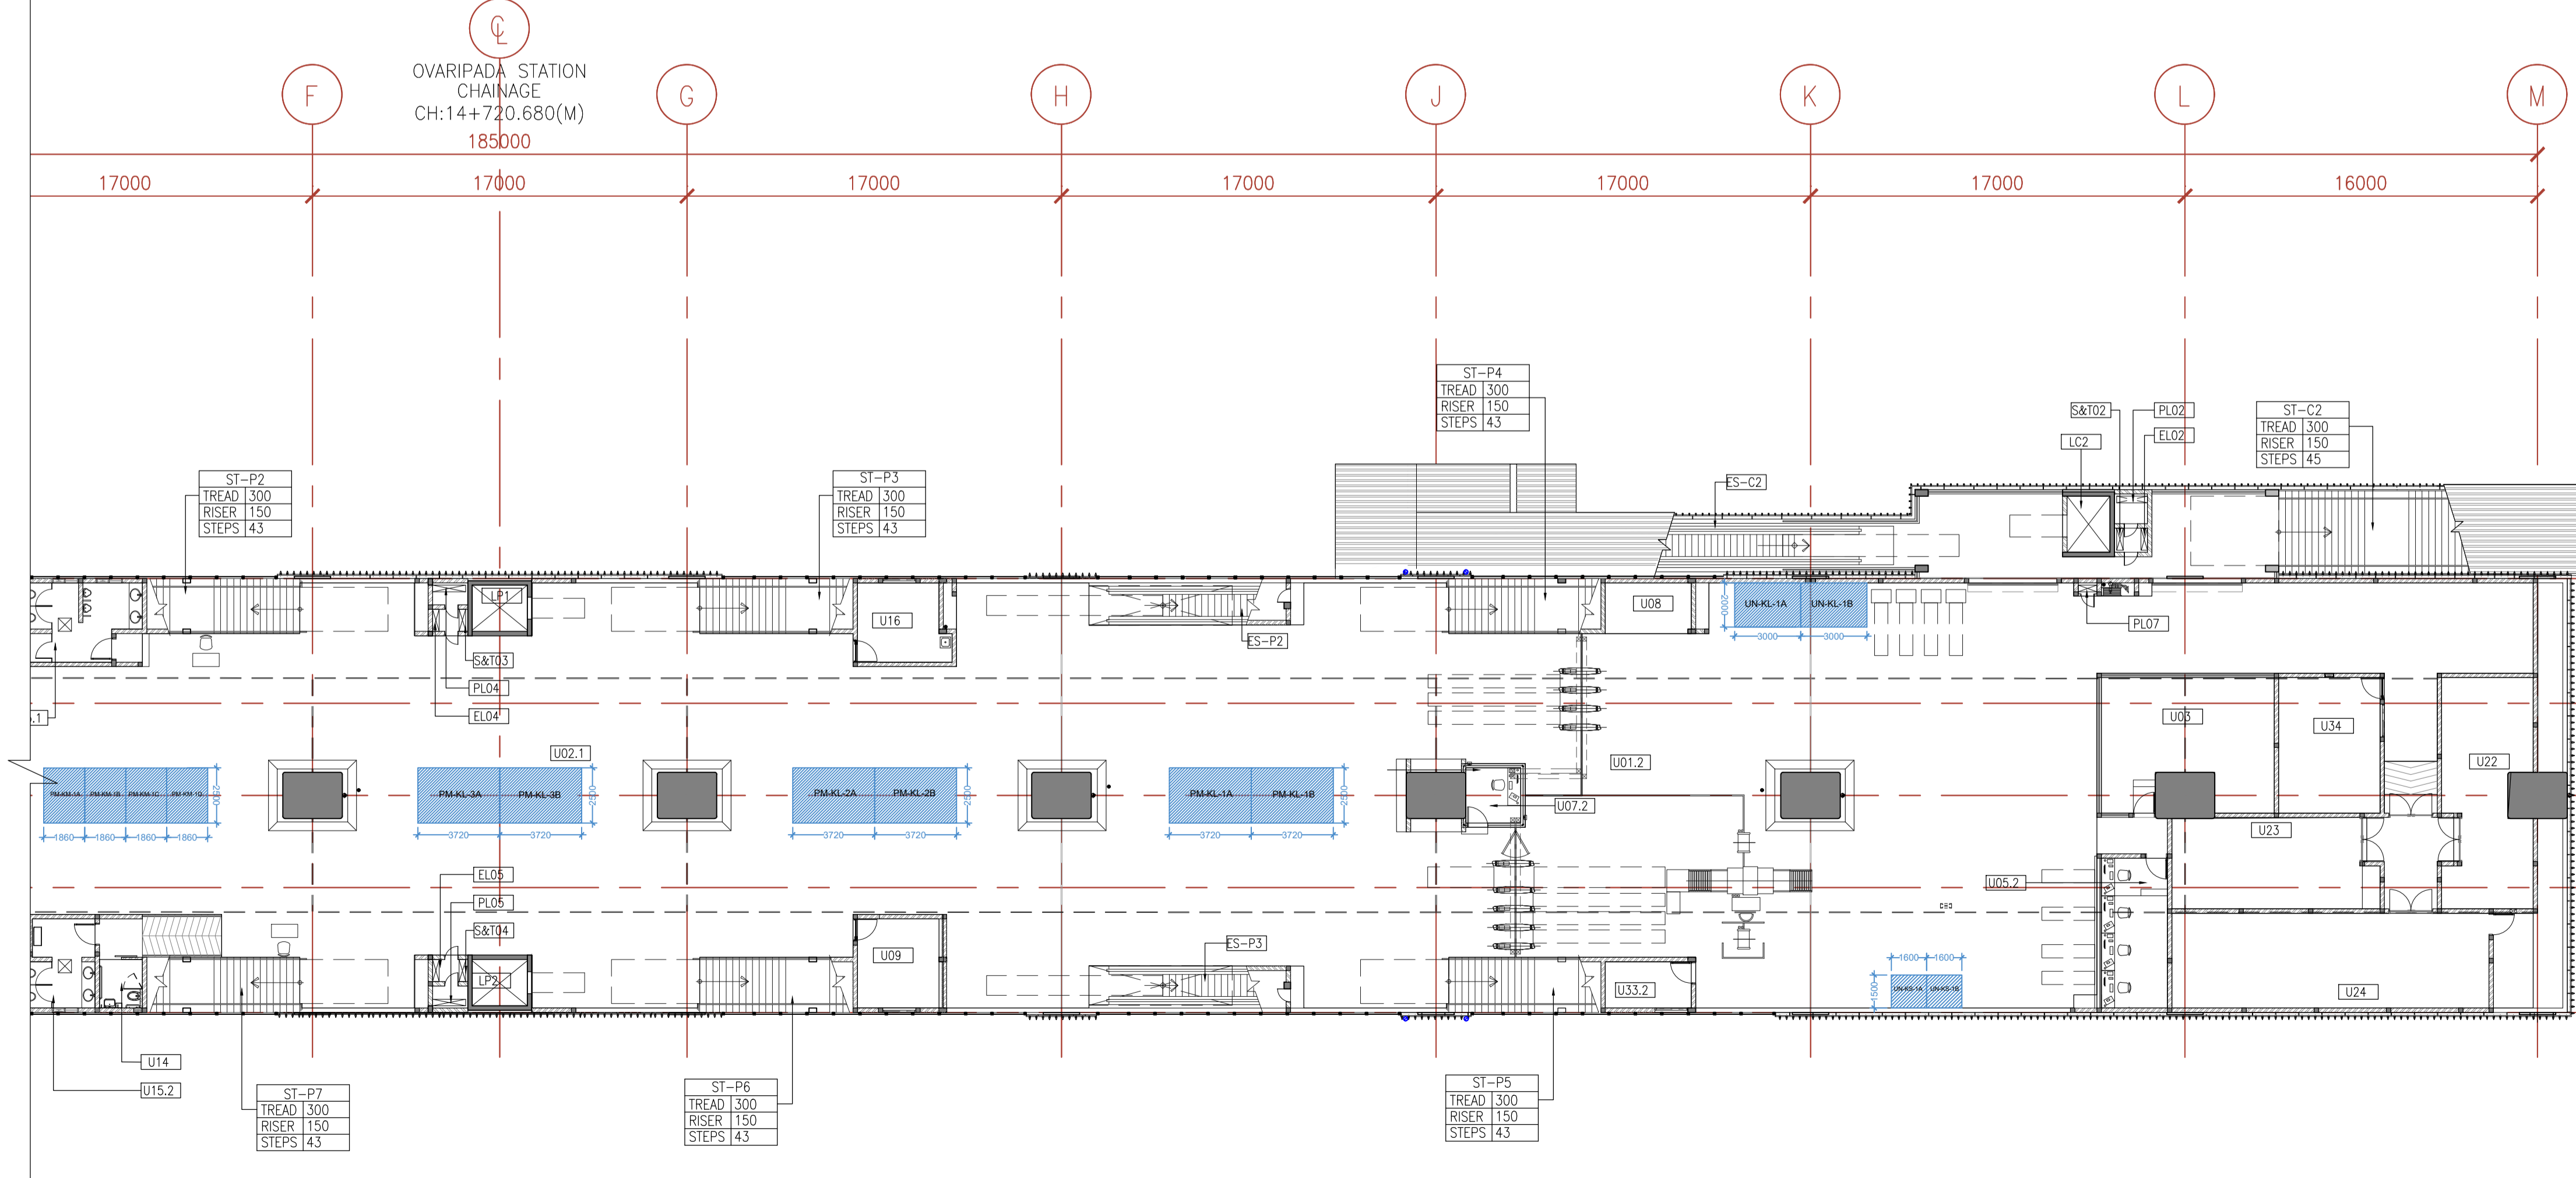





OVARIPADA METRO STATION- CONCOURSE LEVEL

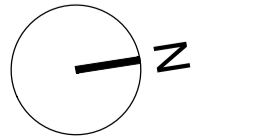

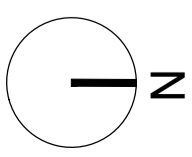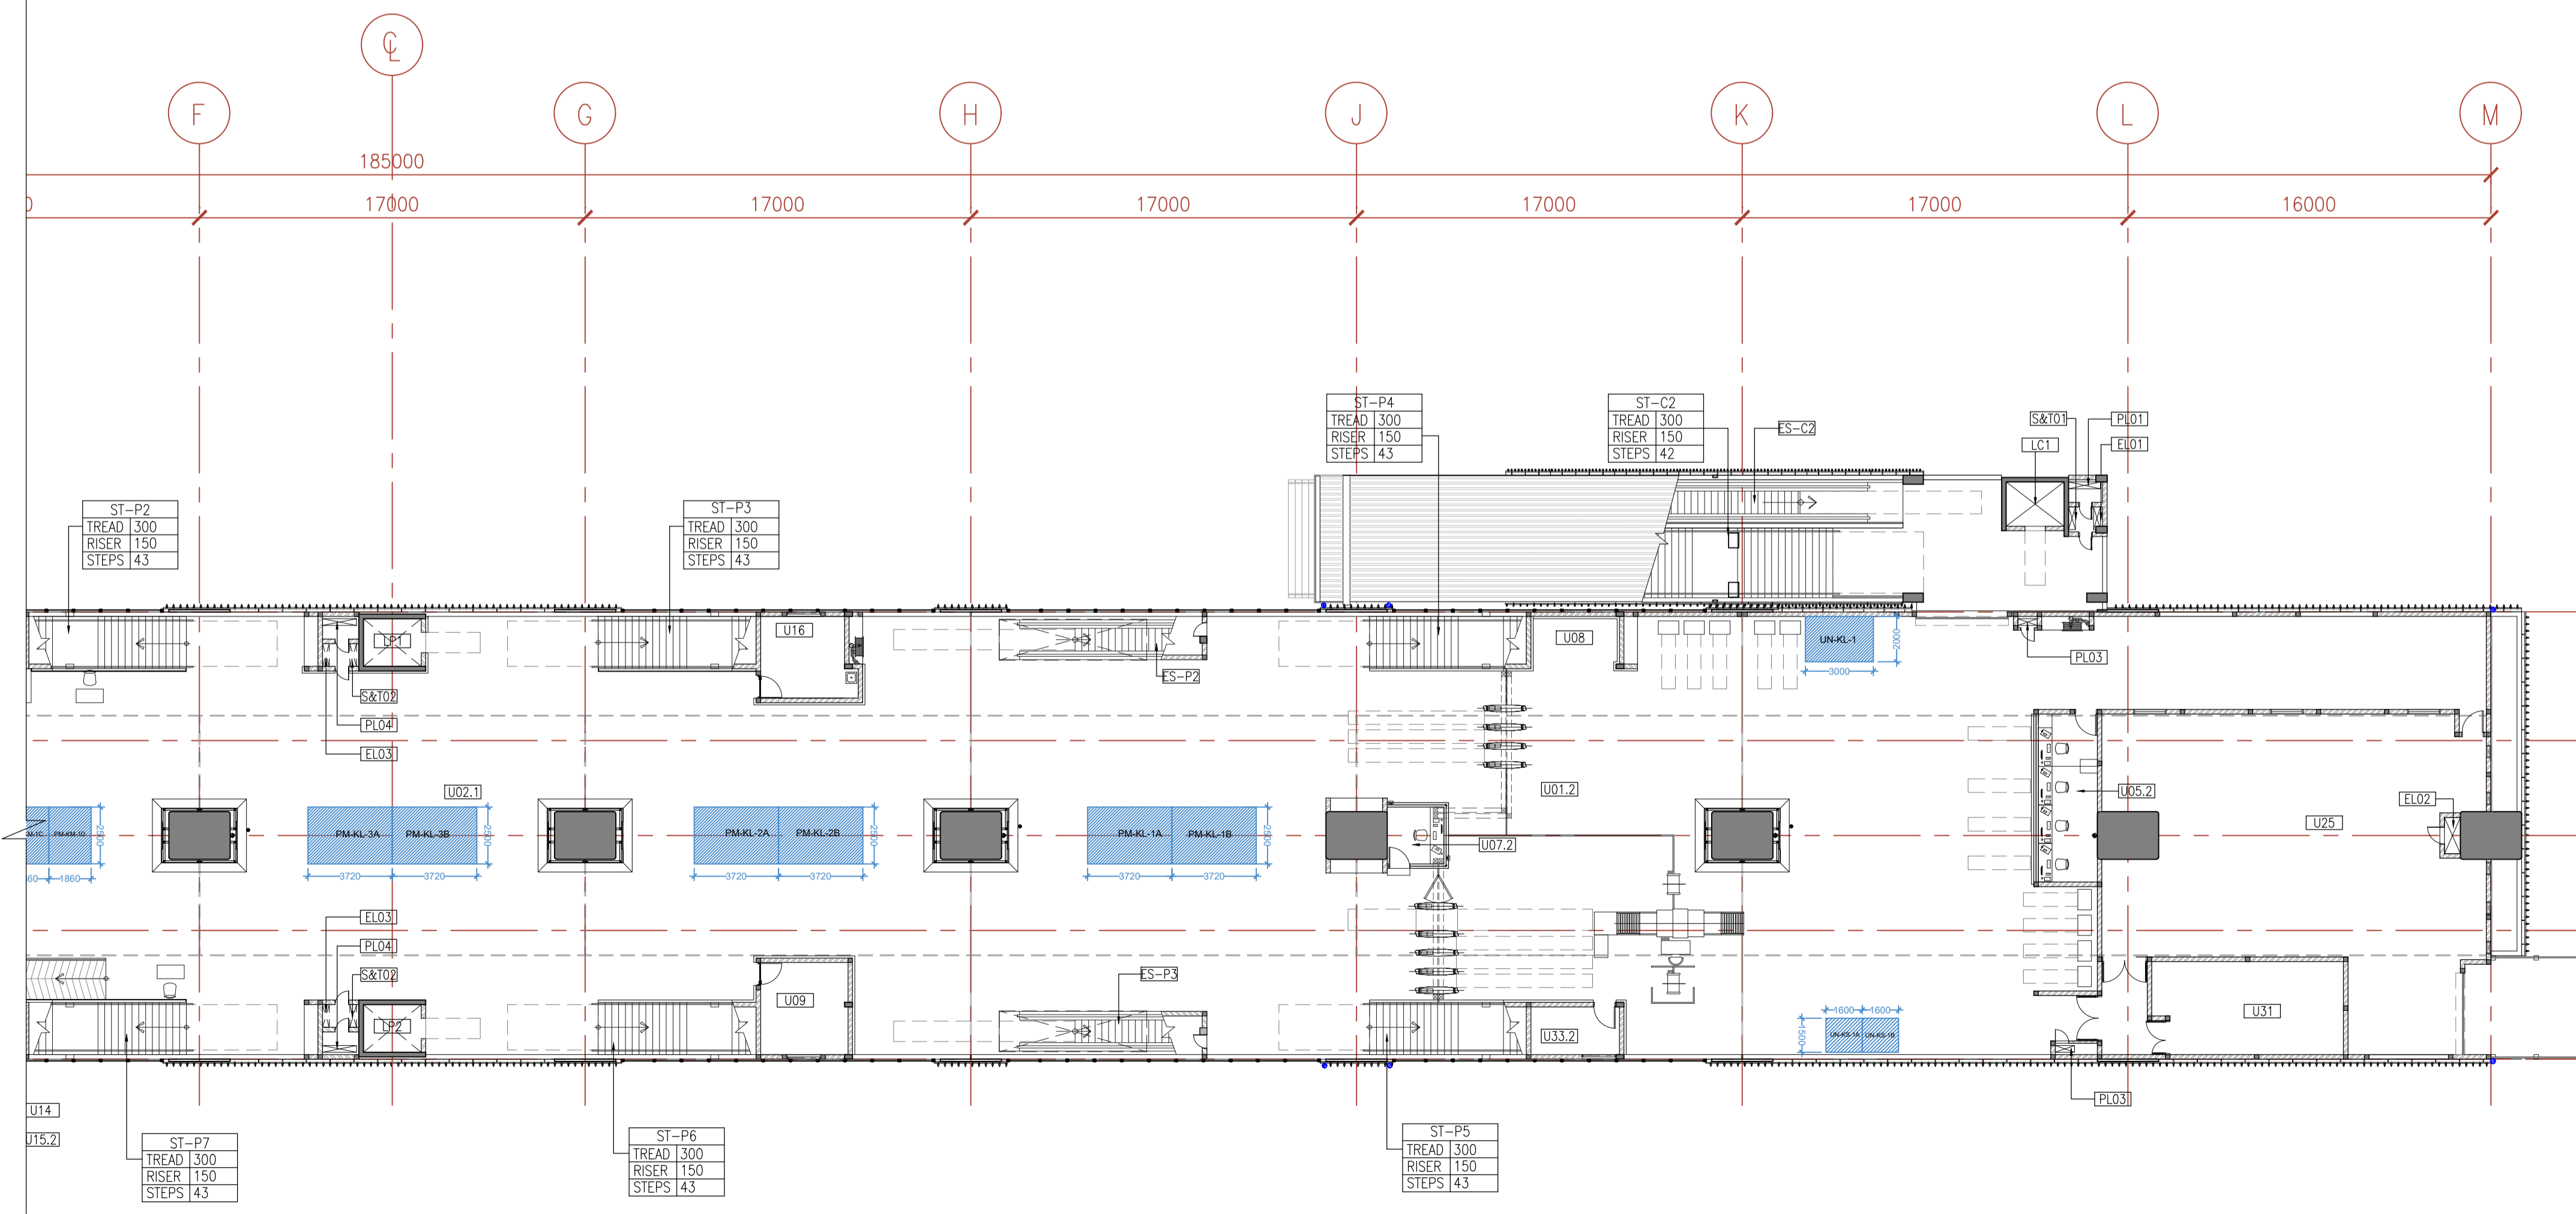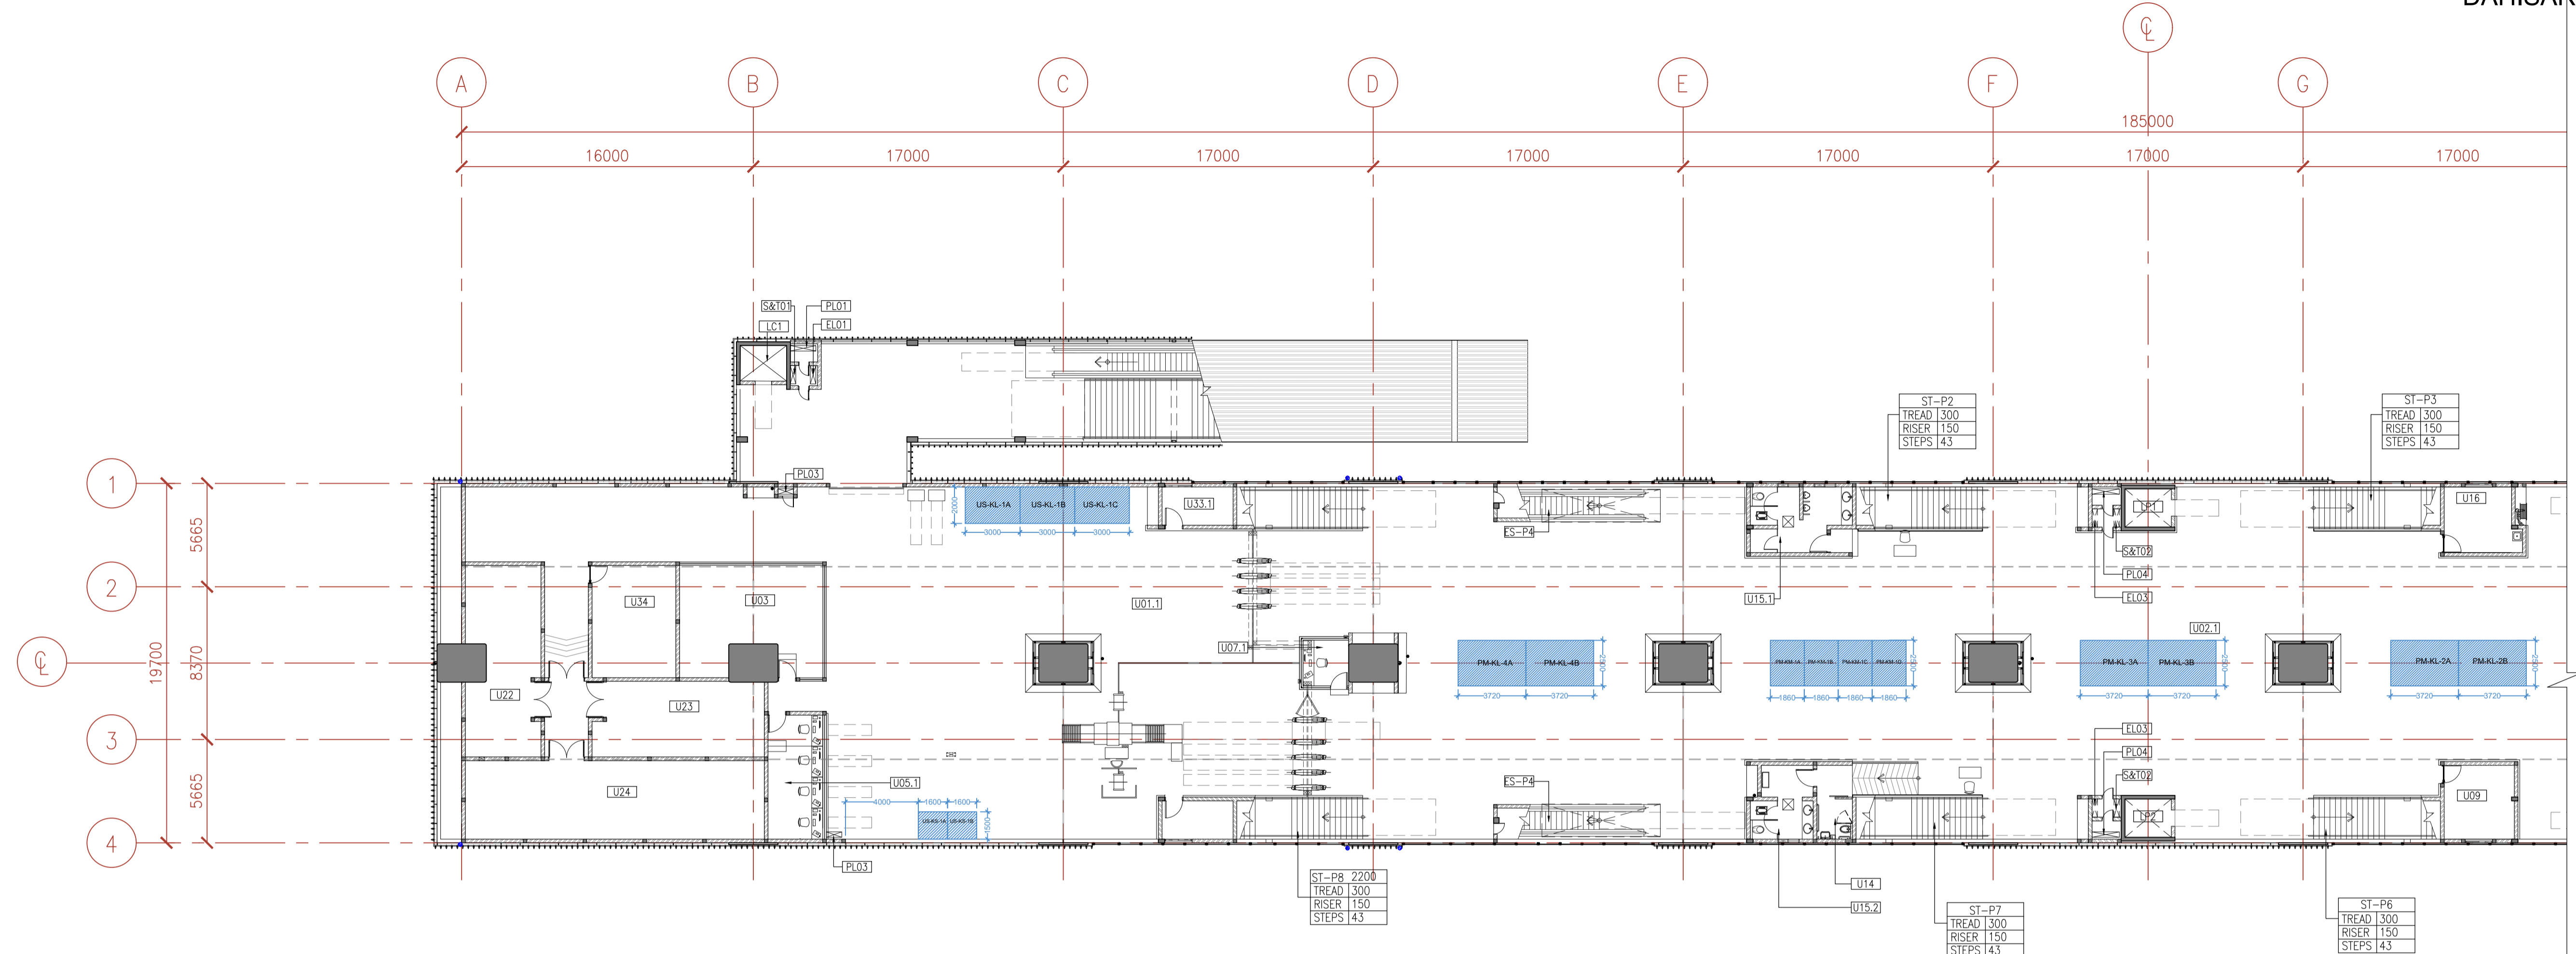


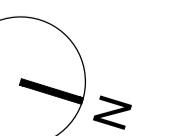
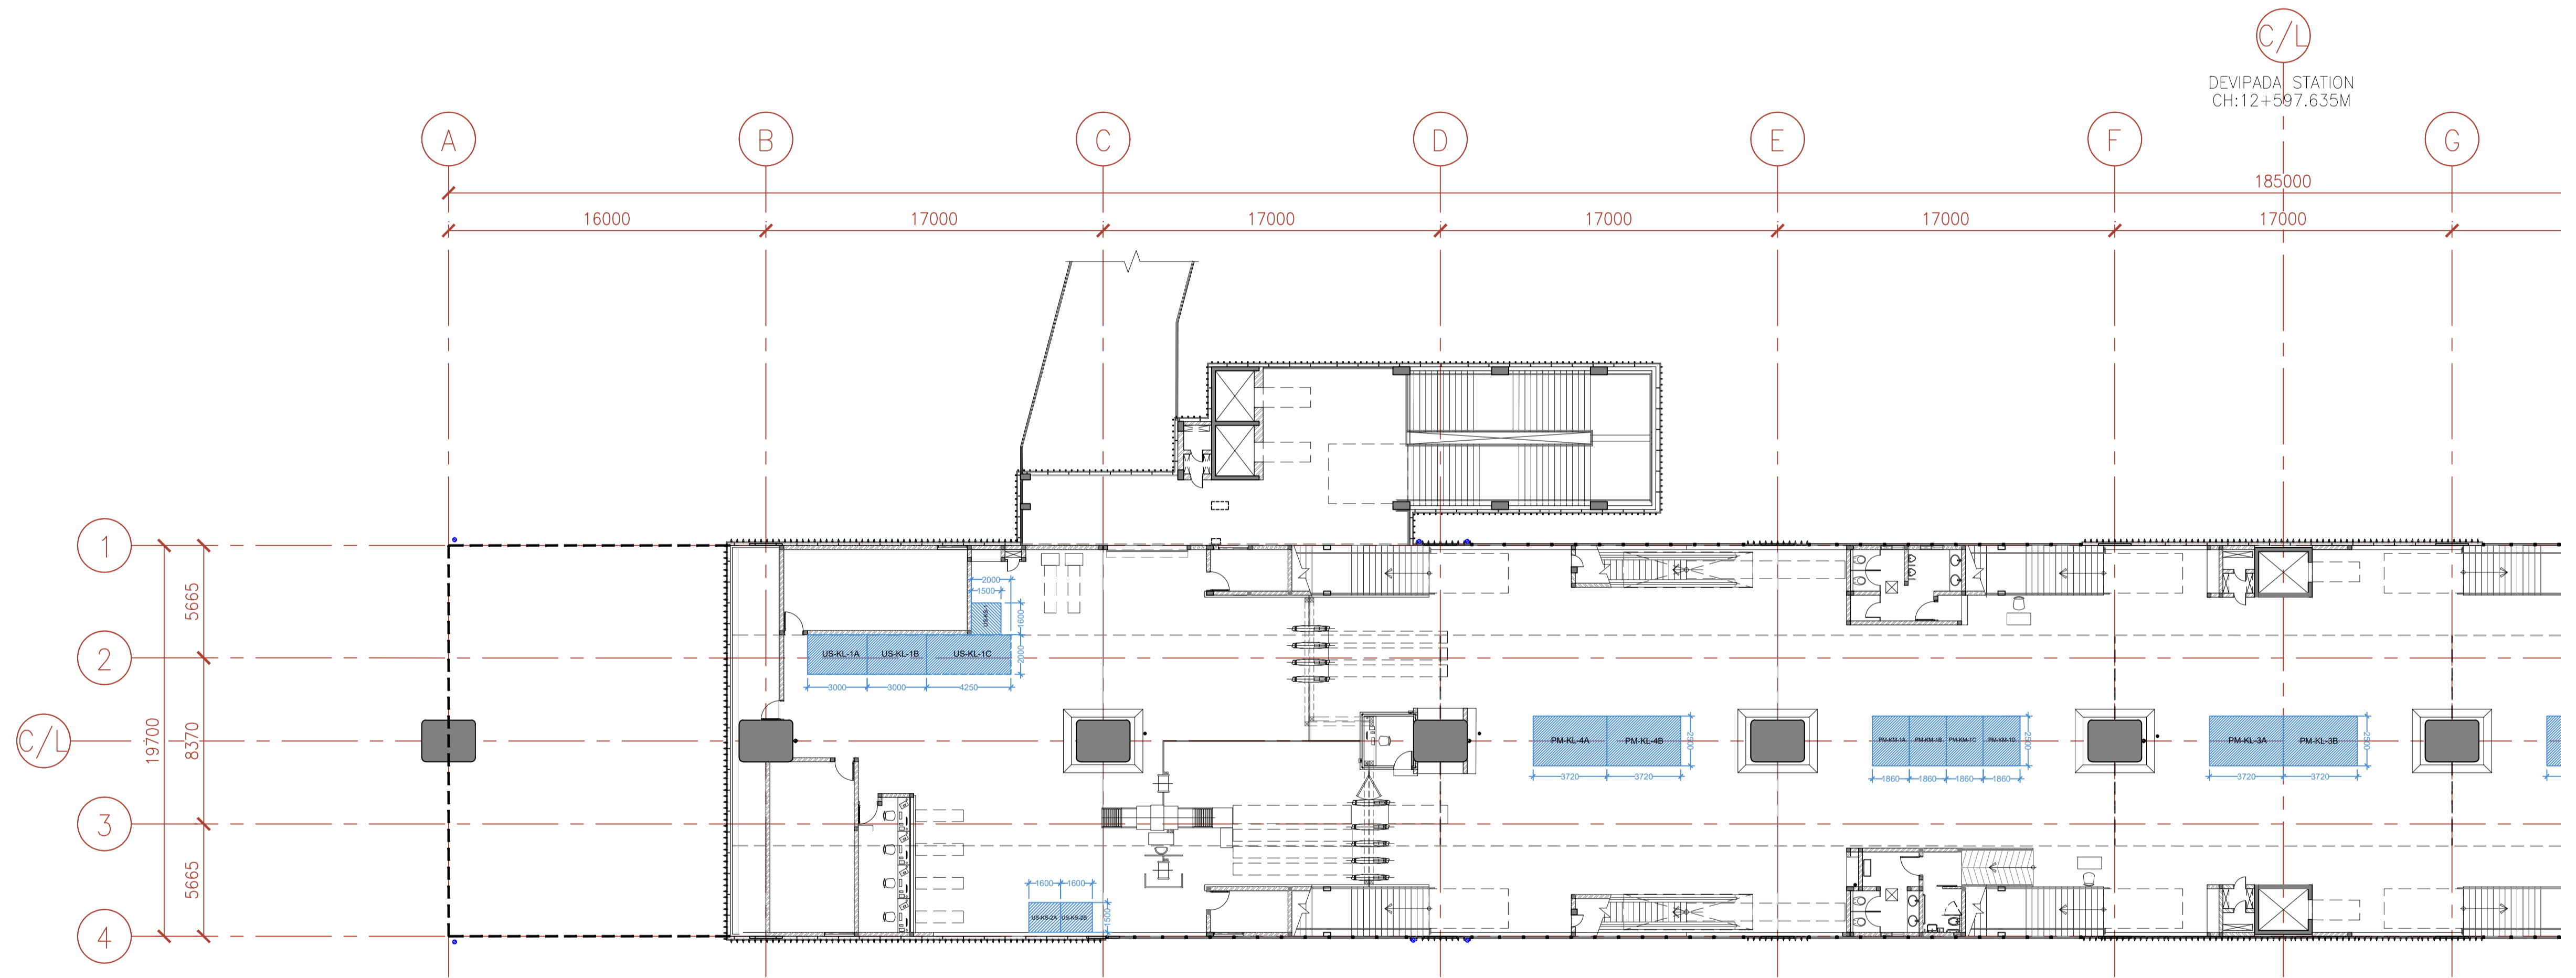


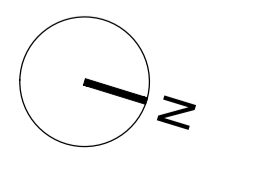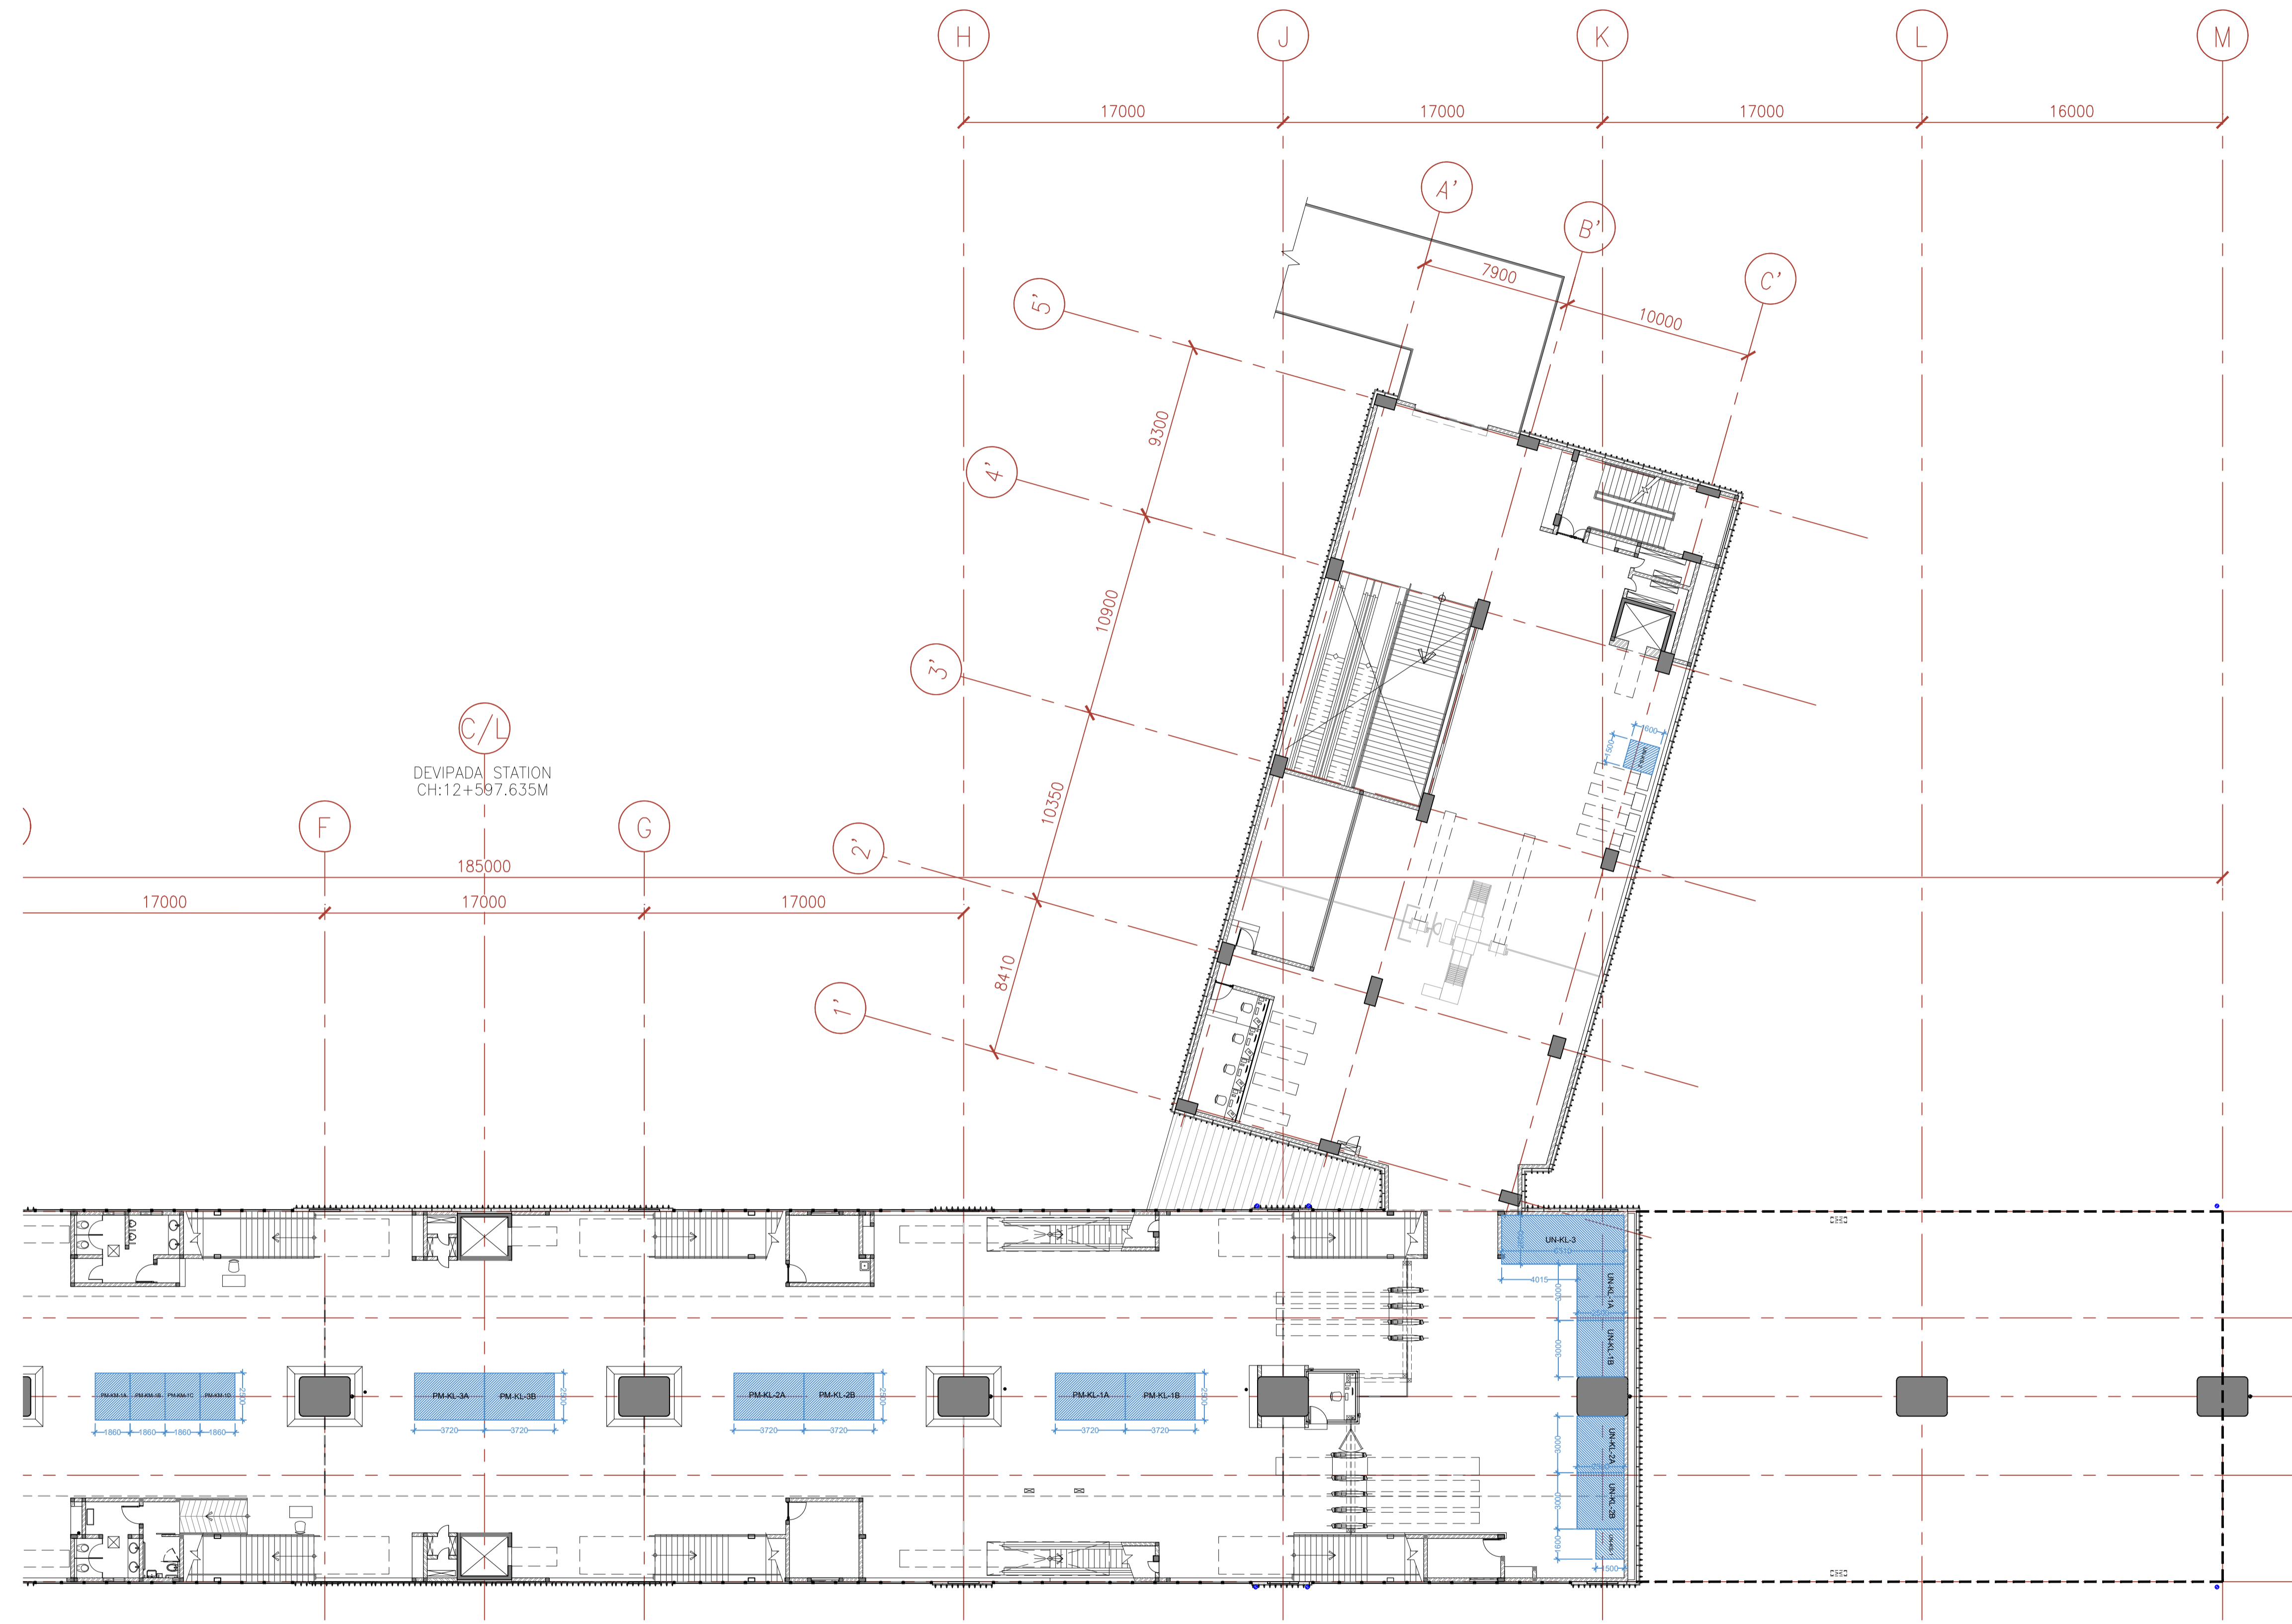

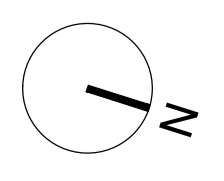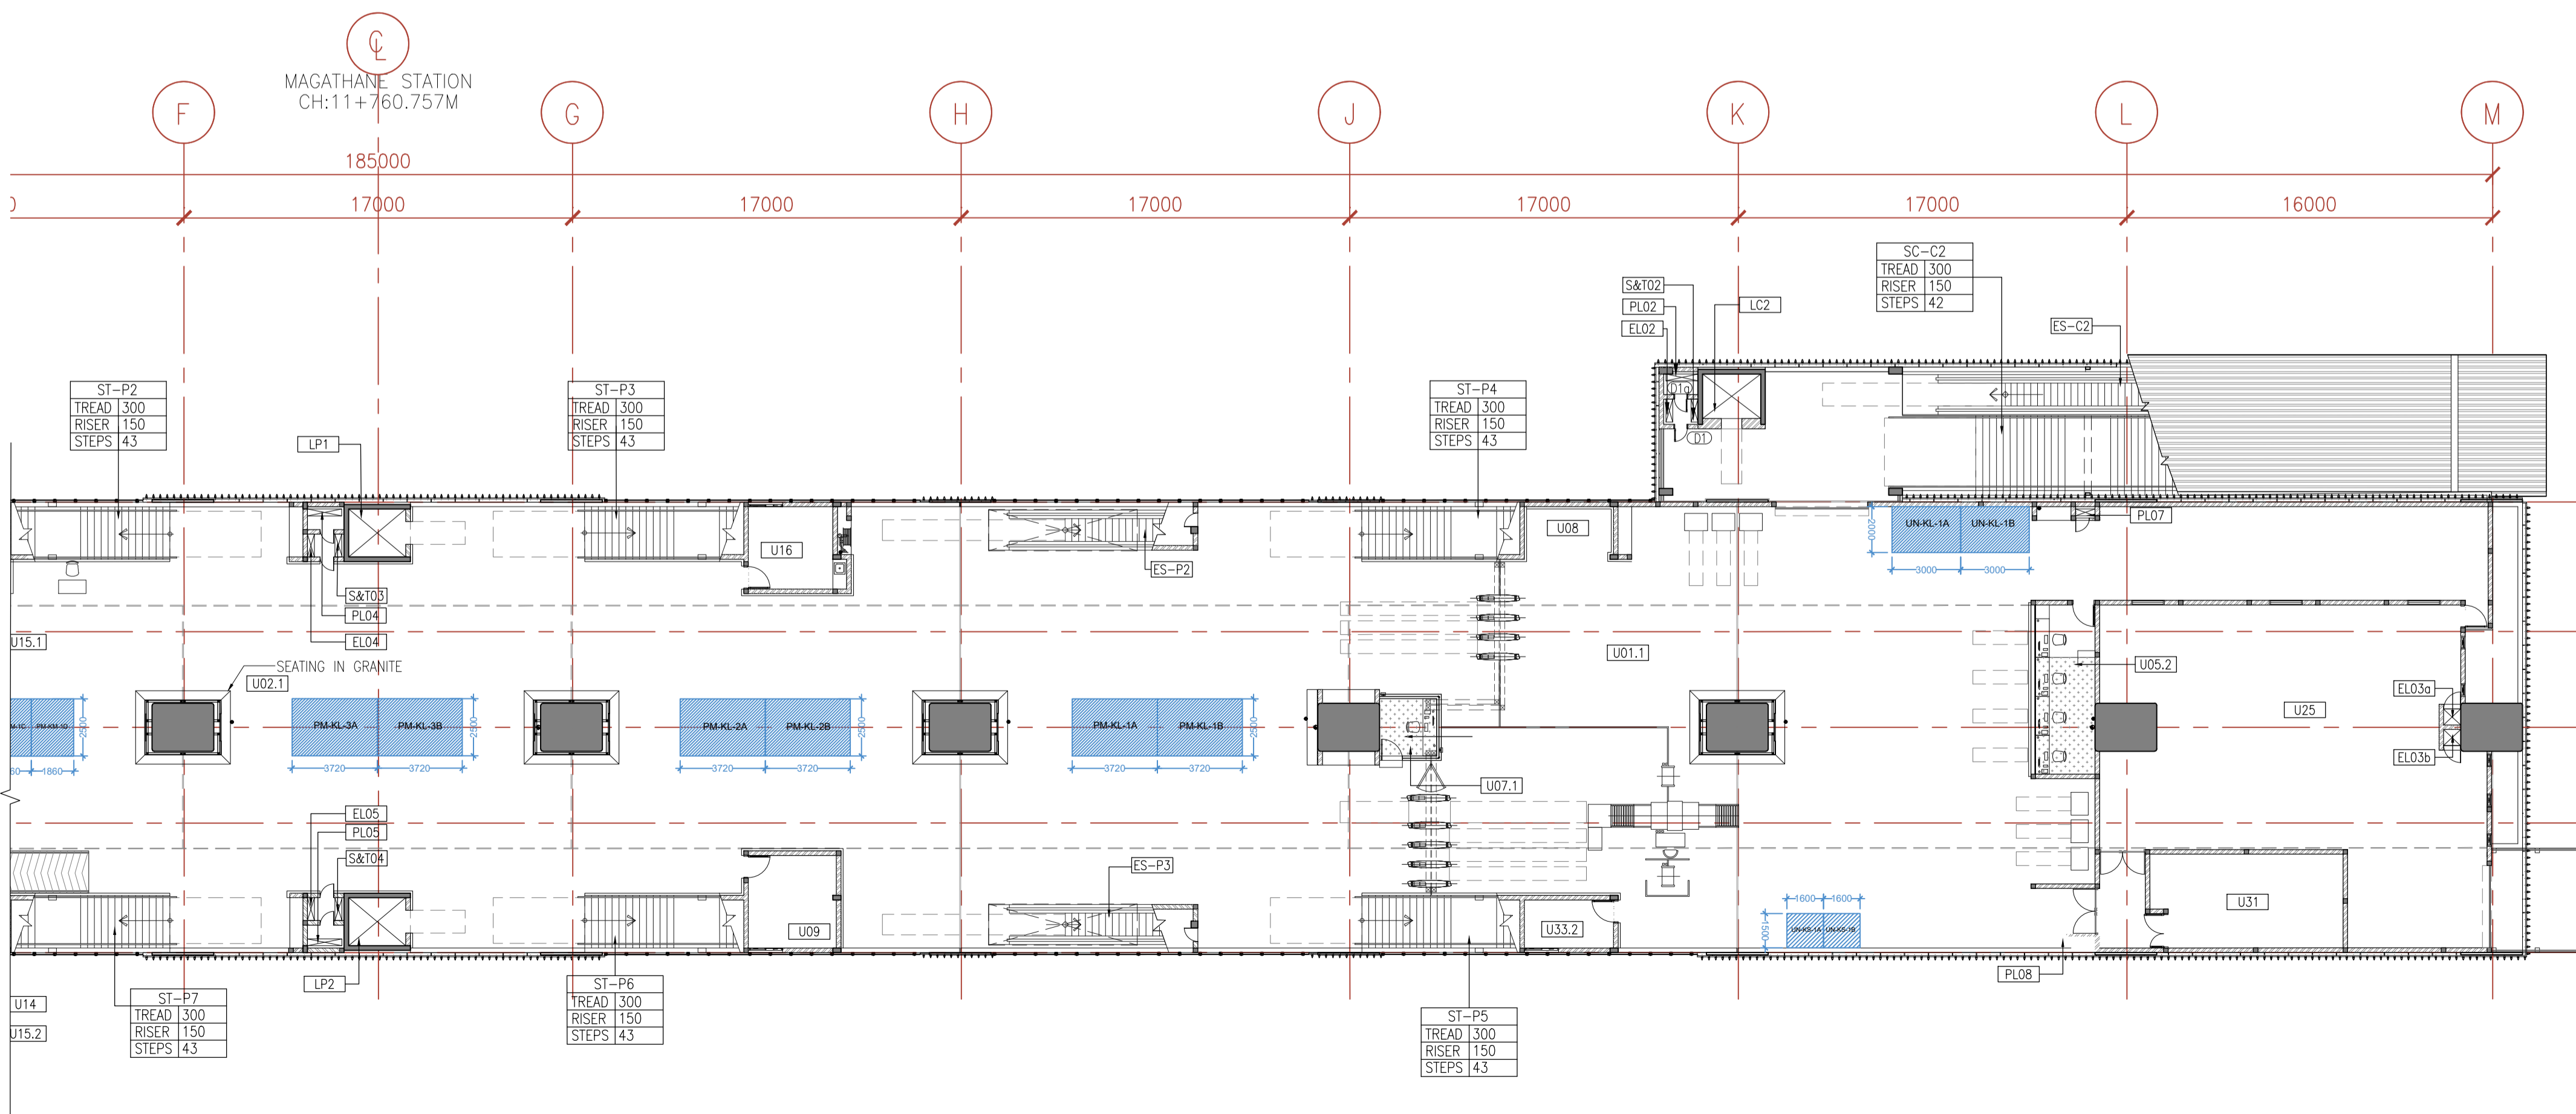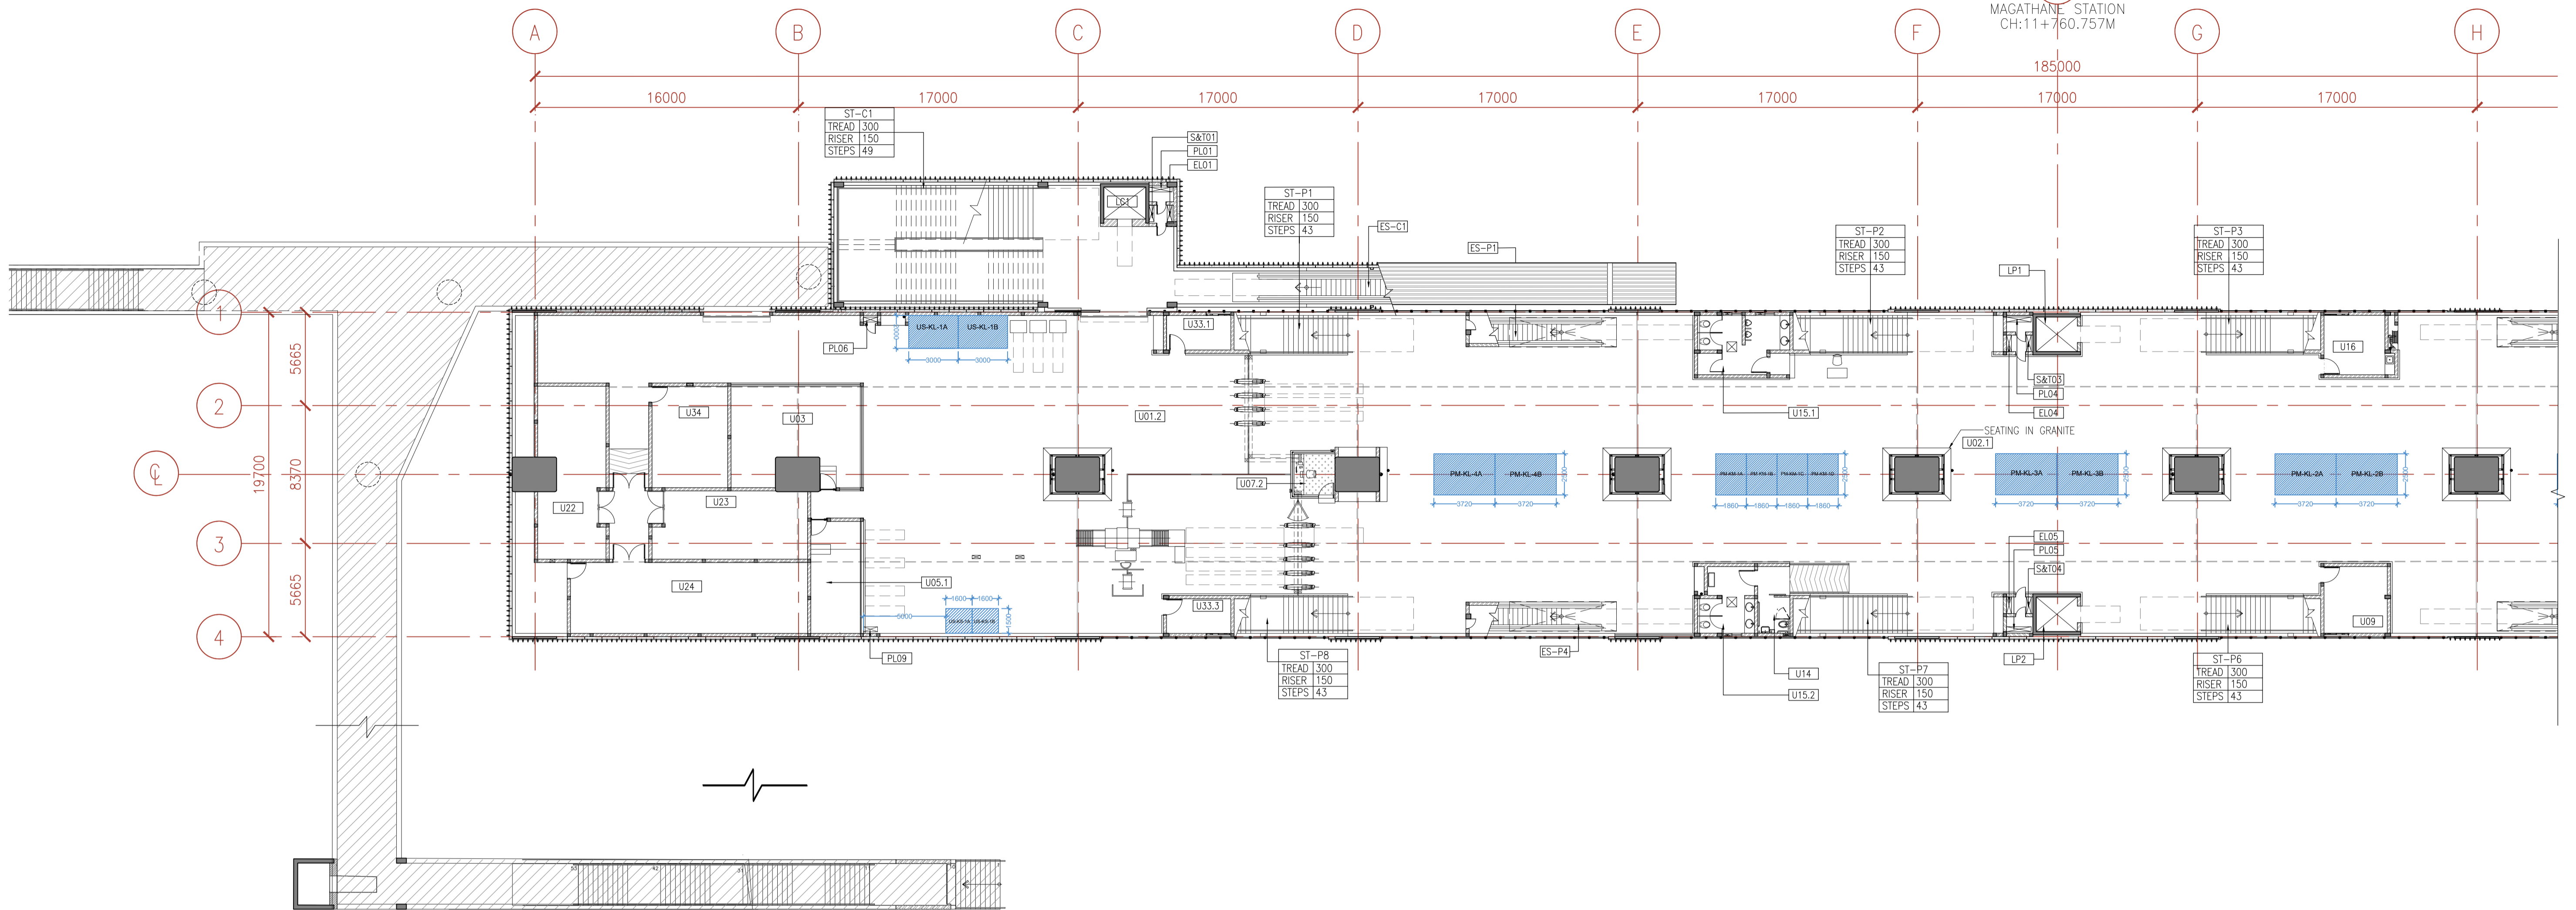

← ANDHERI



DAHISAR →

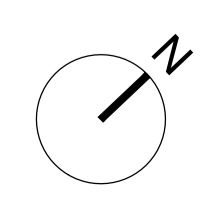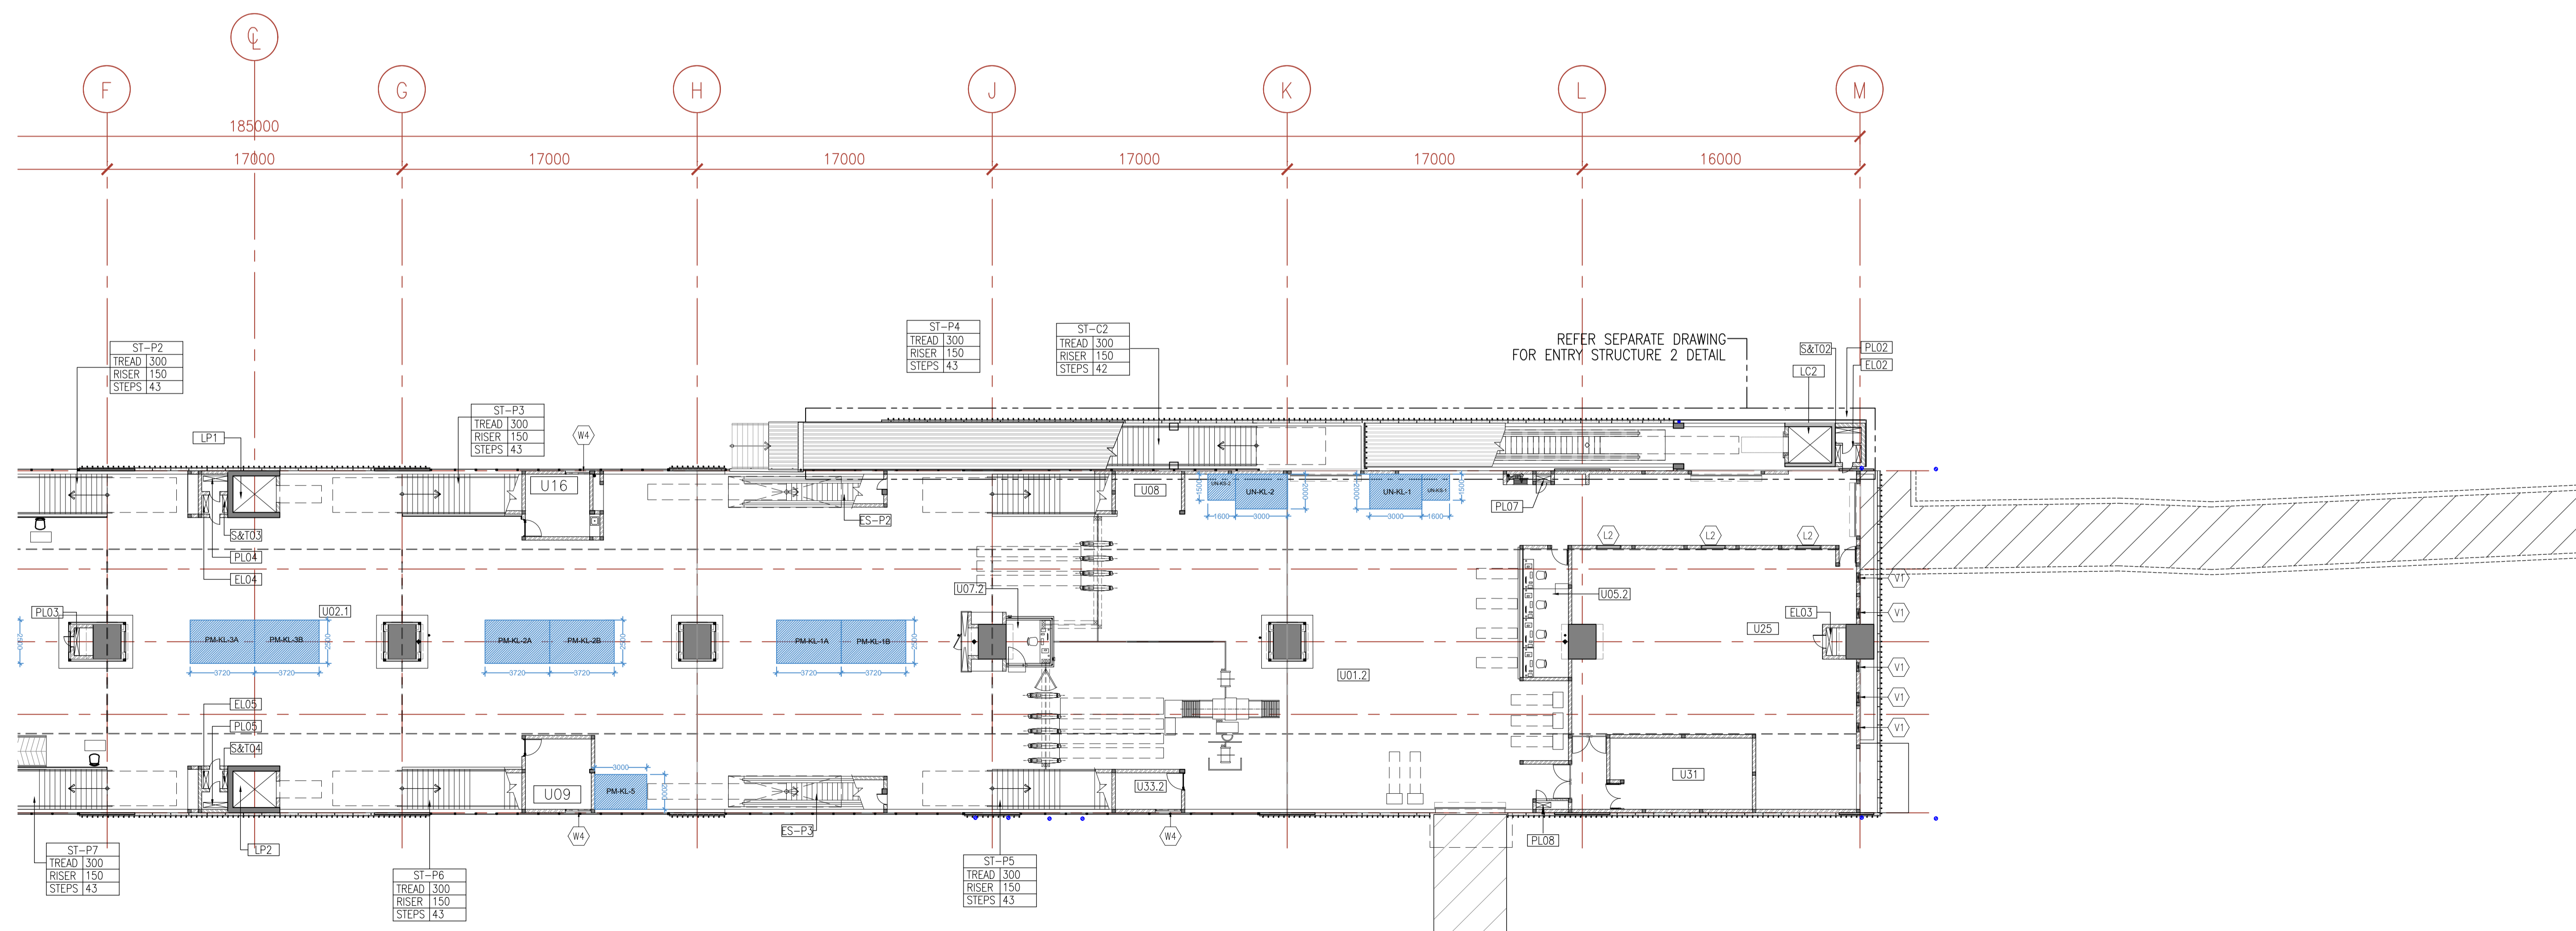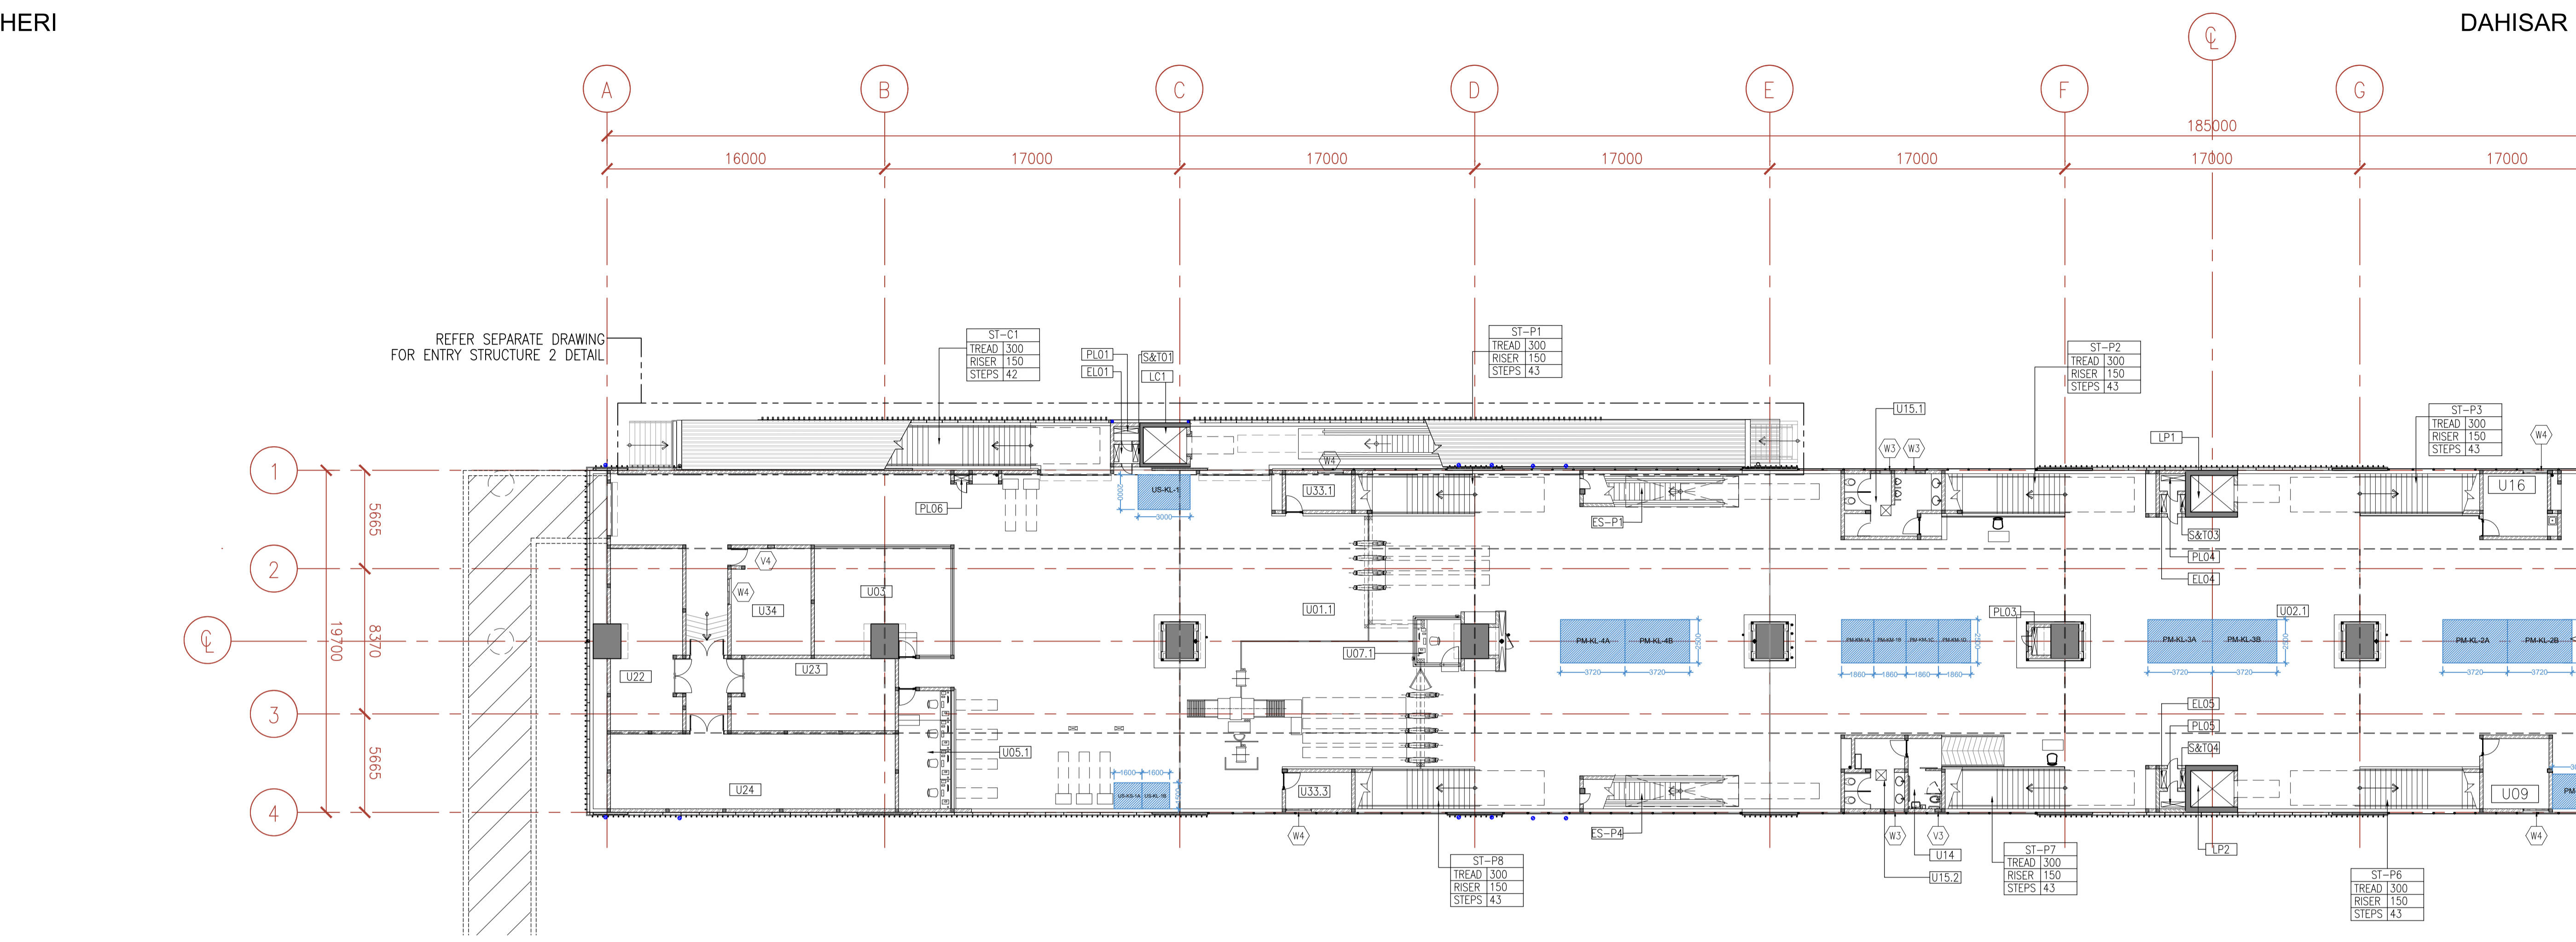






← ANDHERI



DAHISAR →


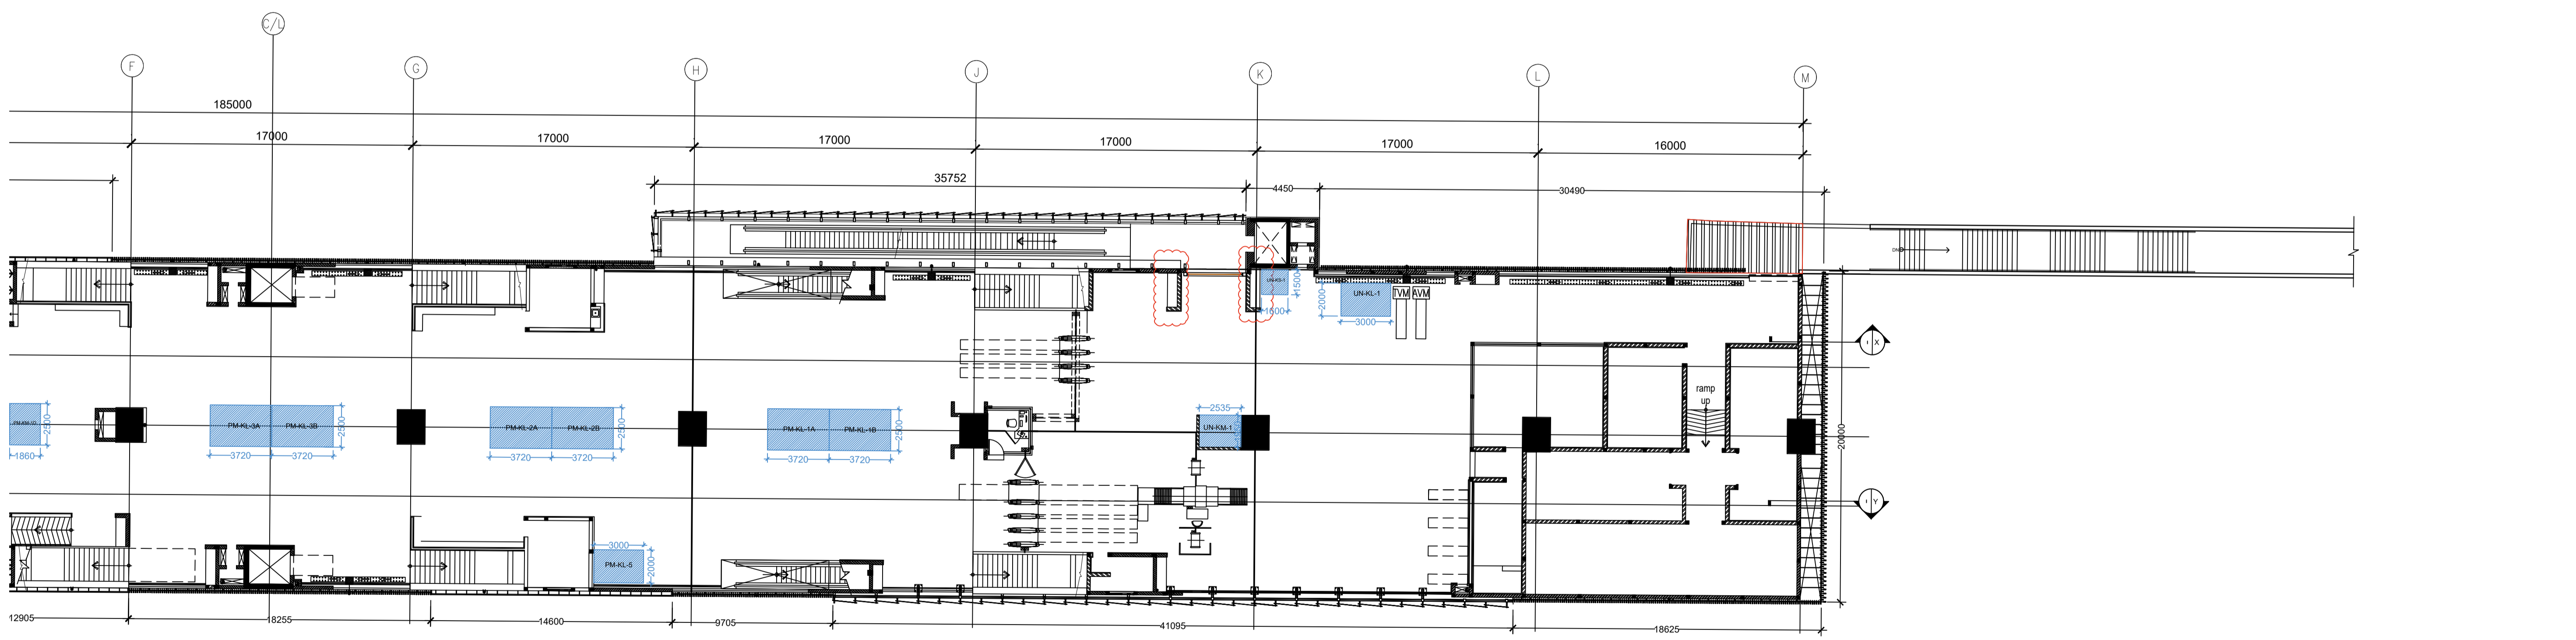
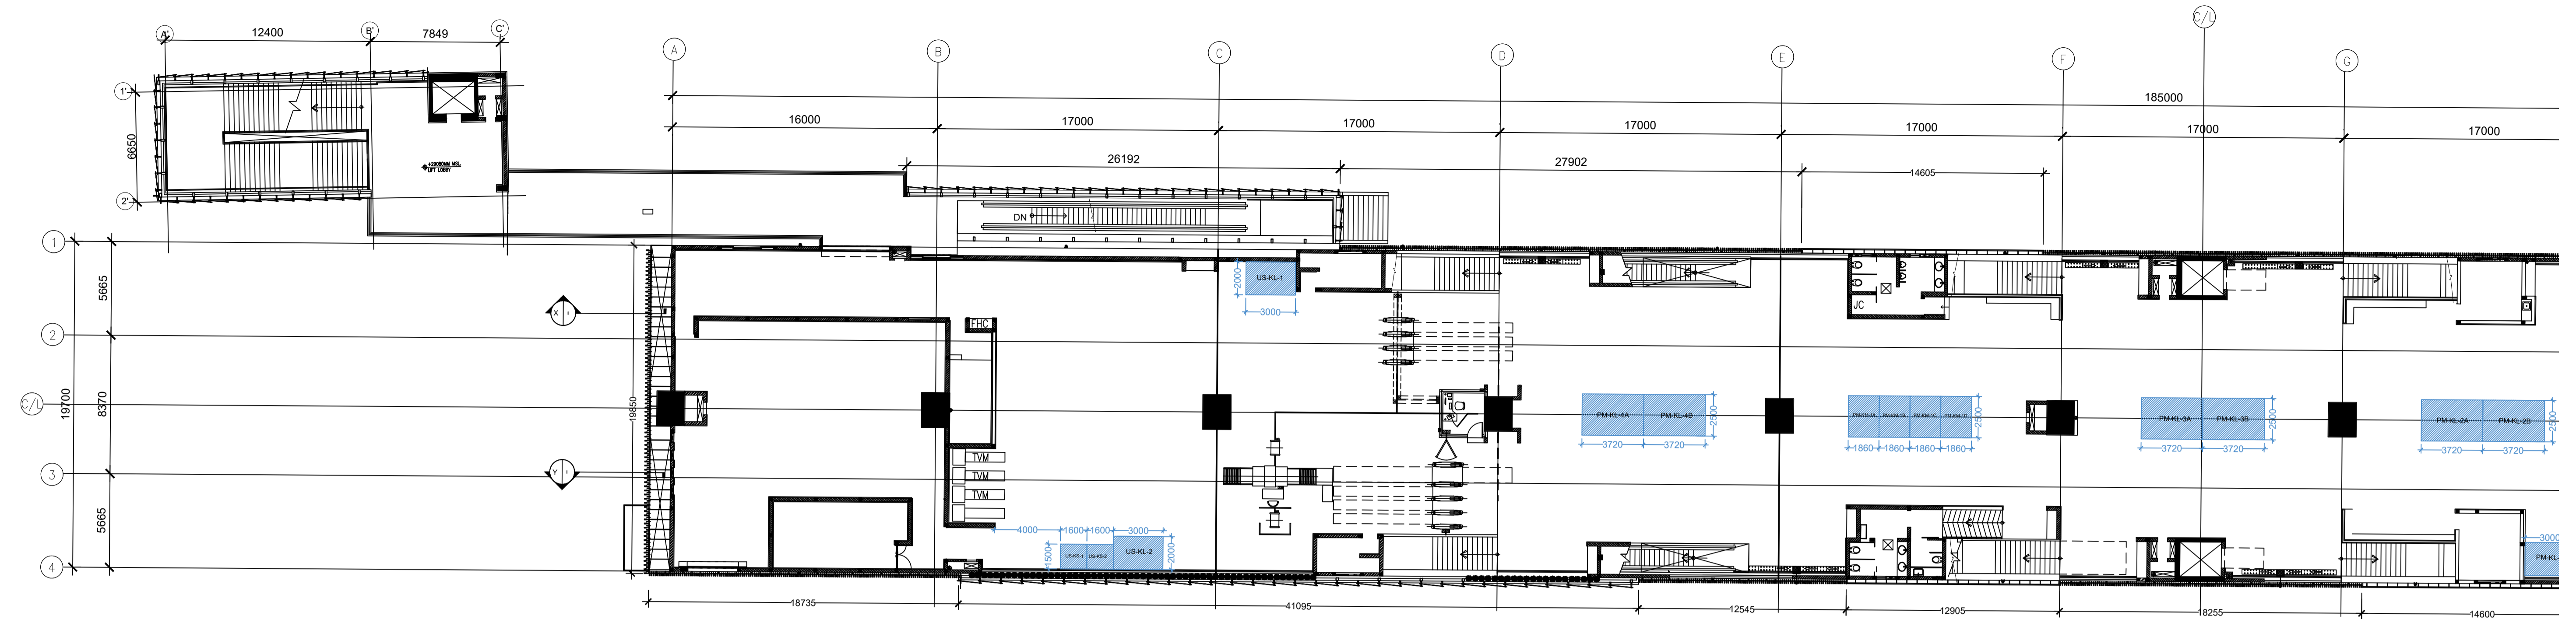





AKURLI METRO STATION- CONCOURSE LEVEL PLAN

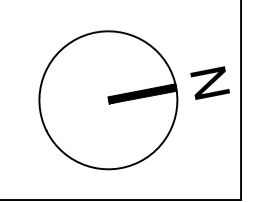



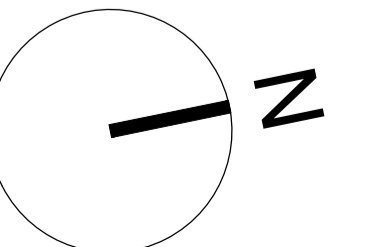
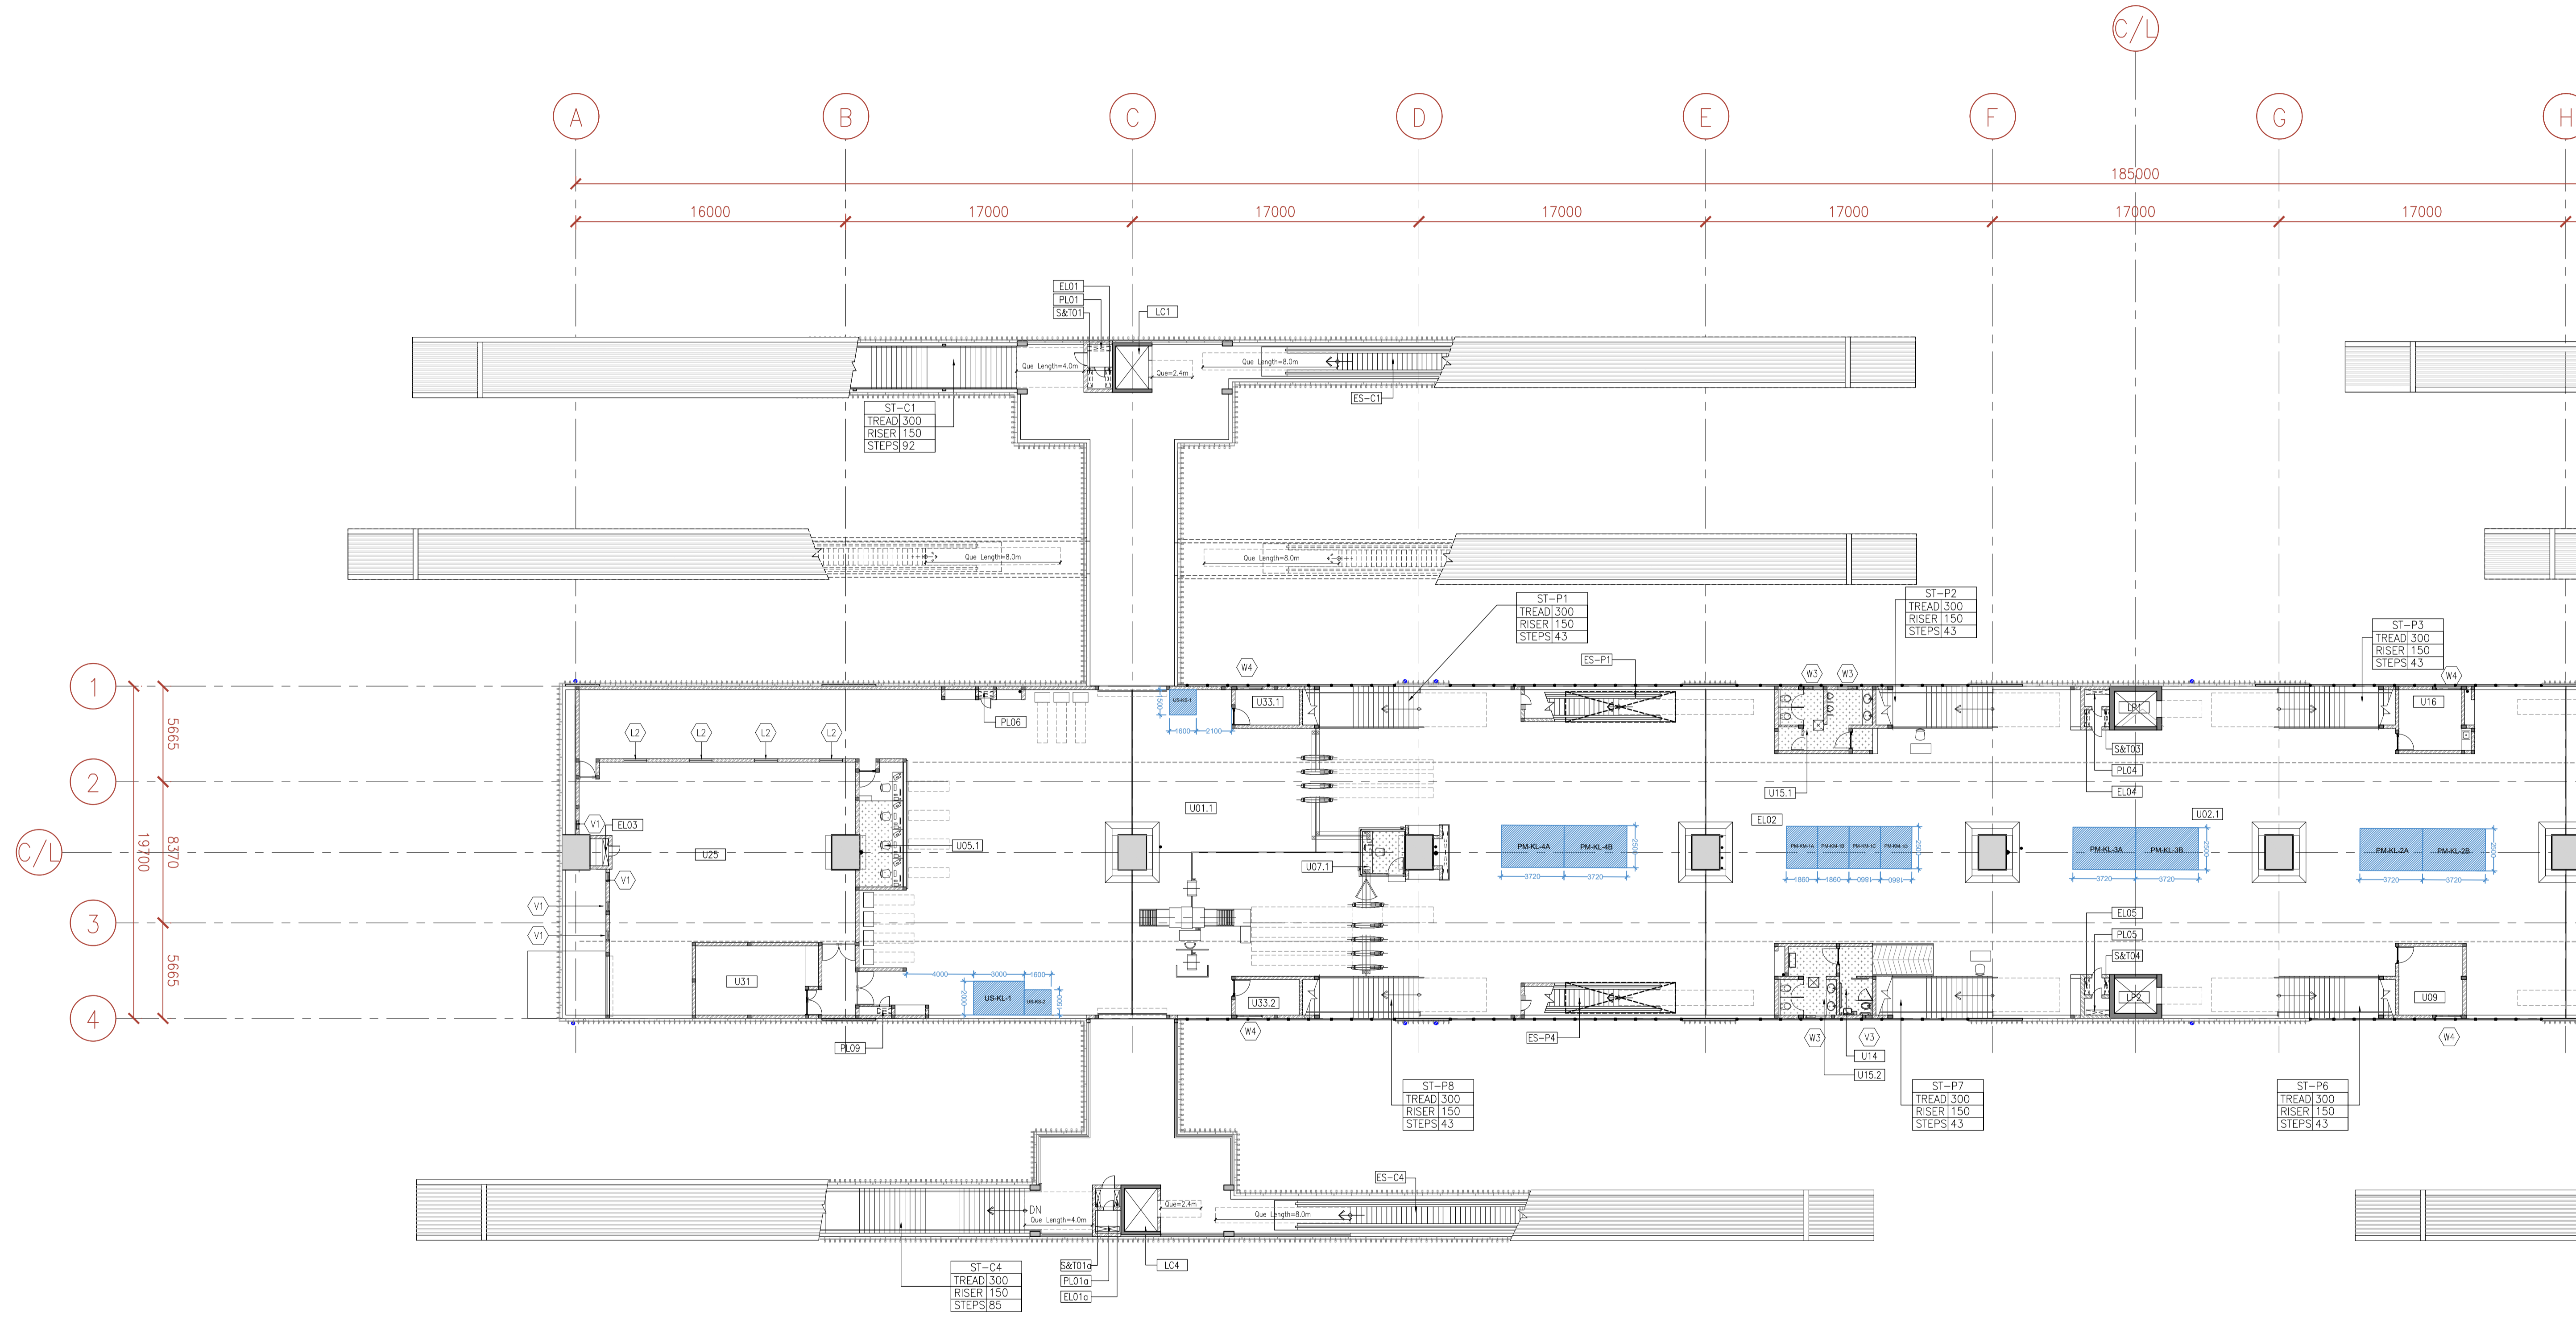


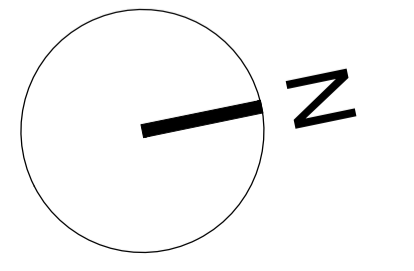
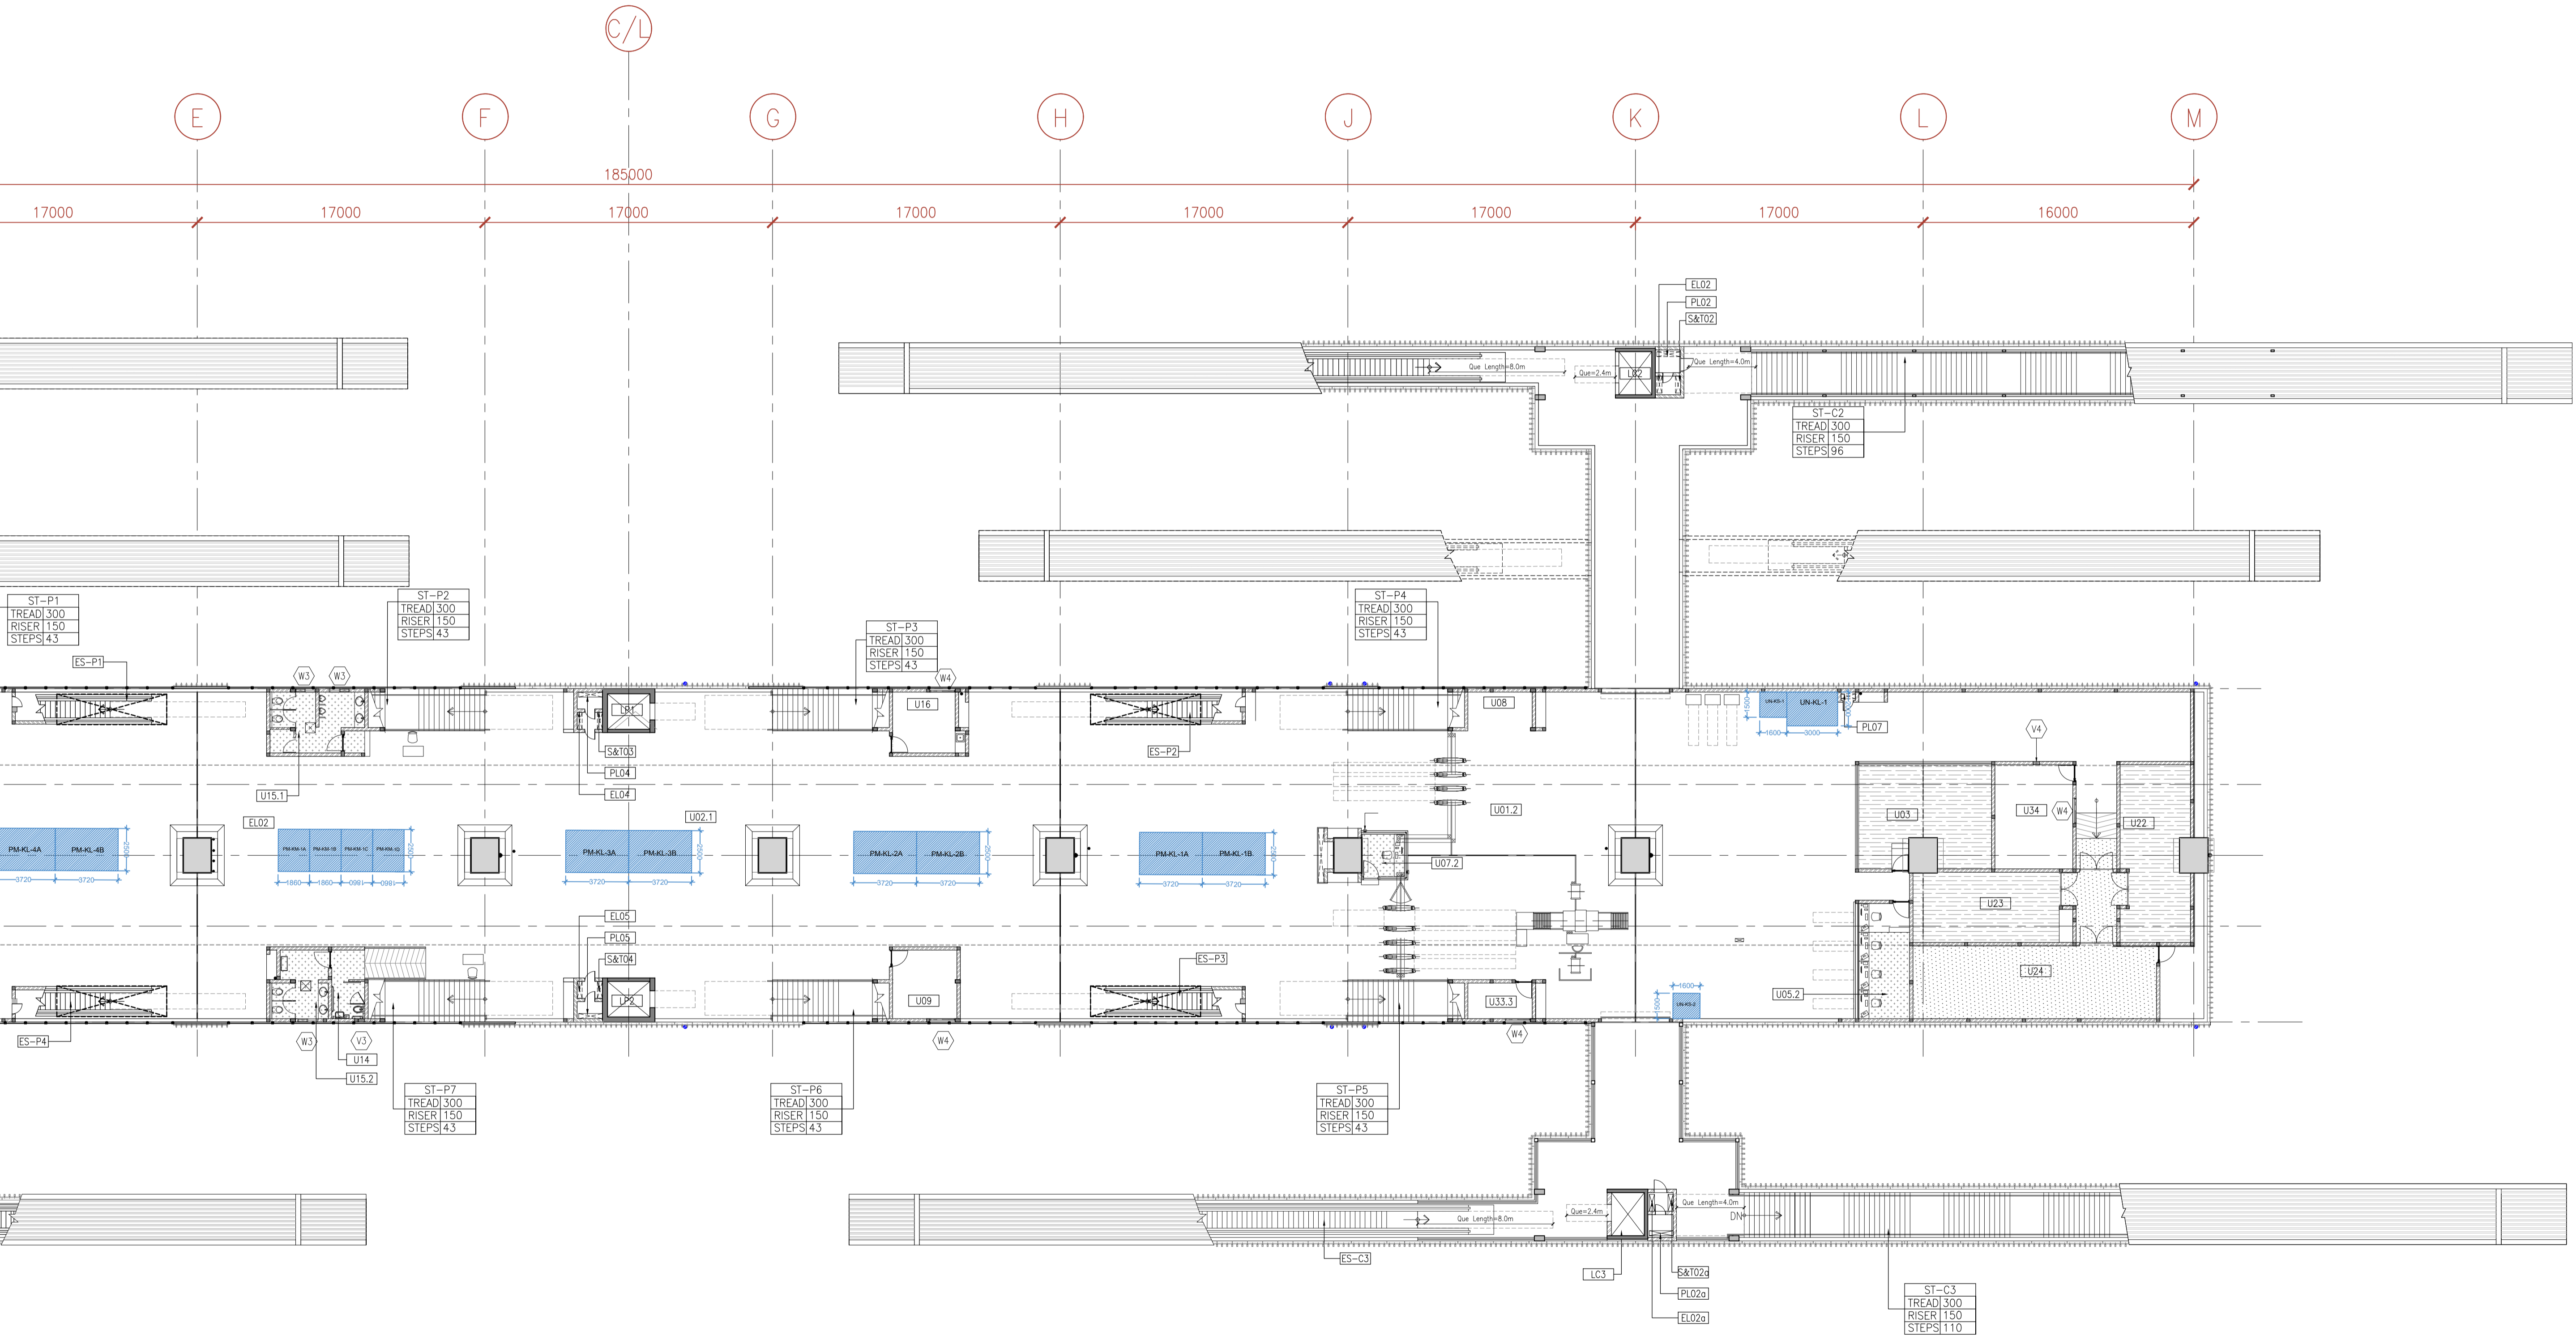


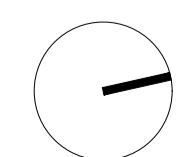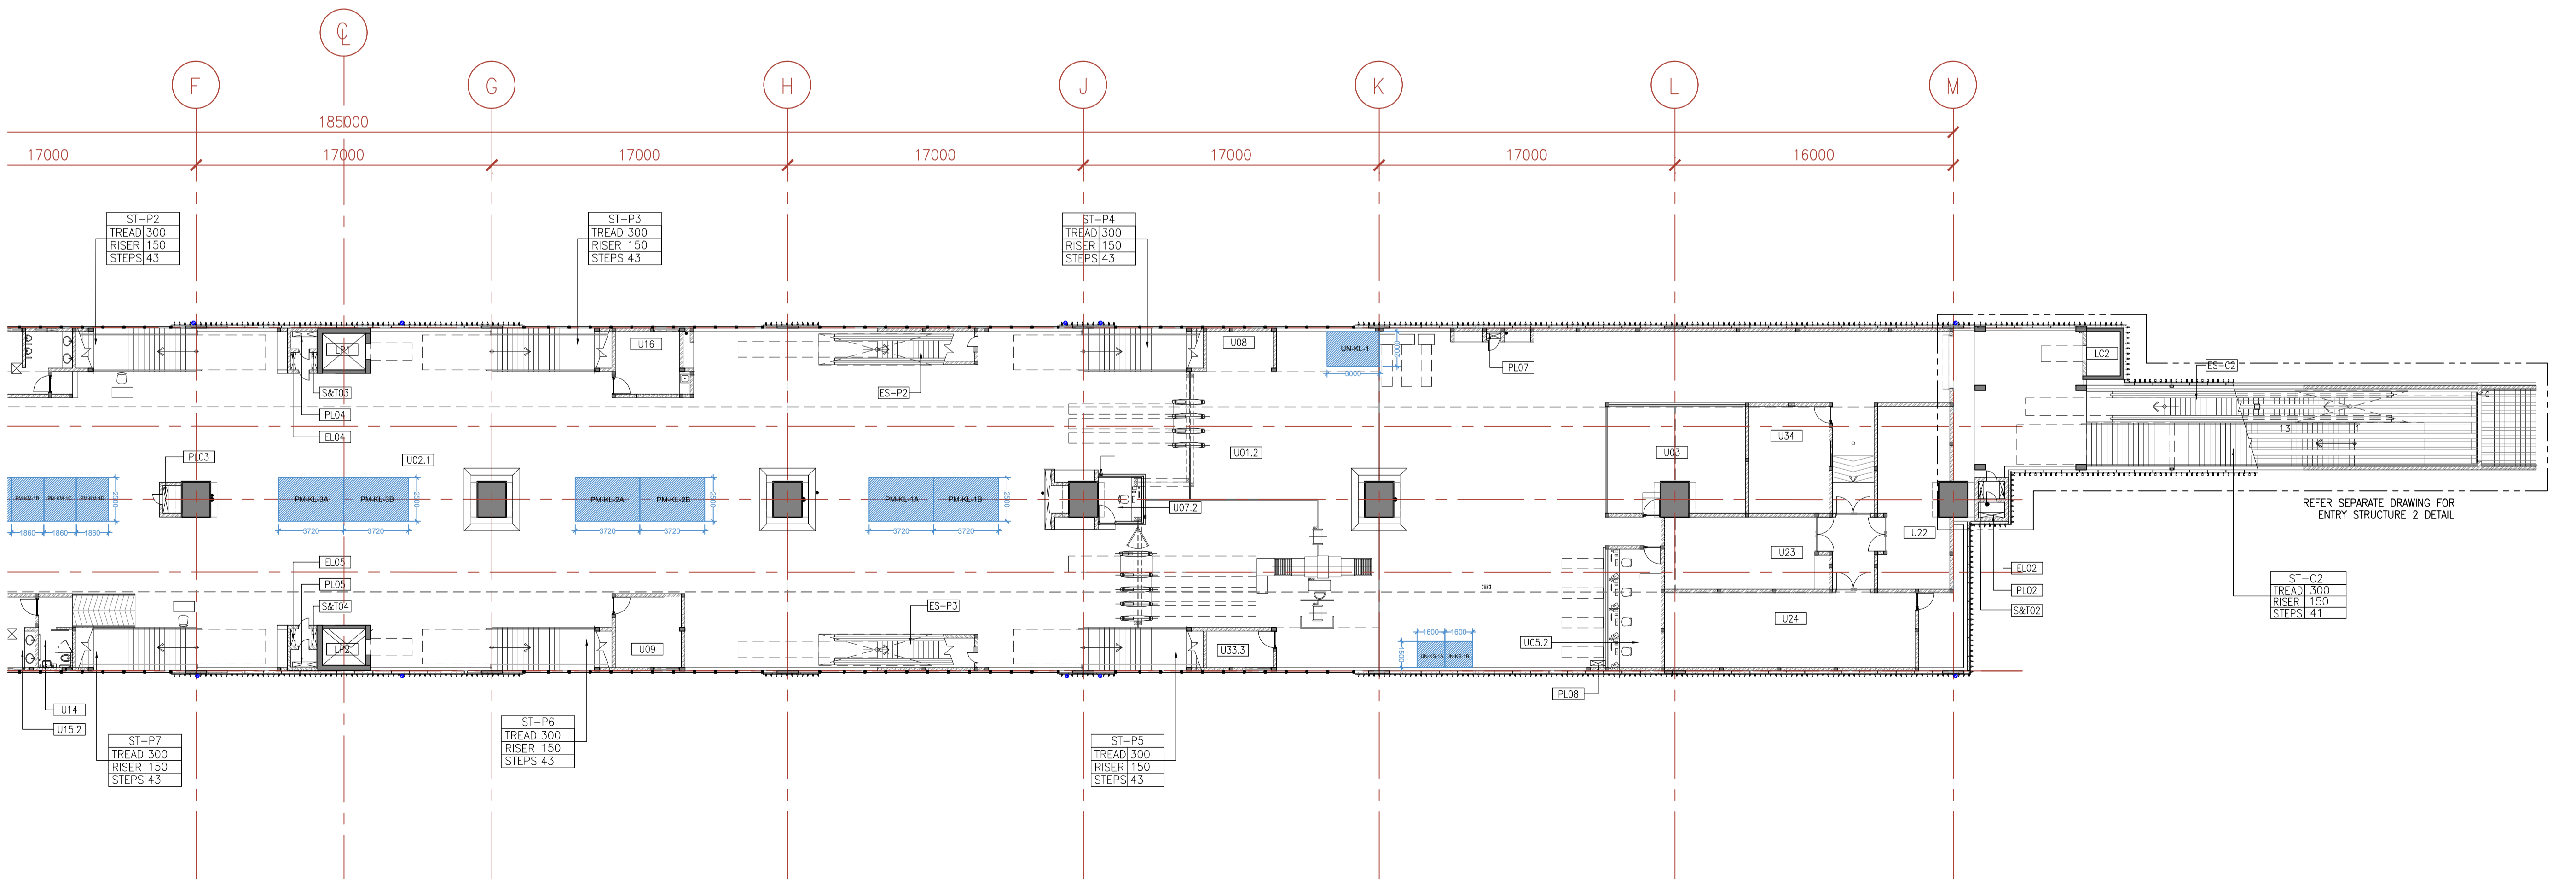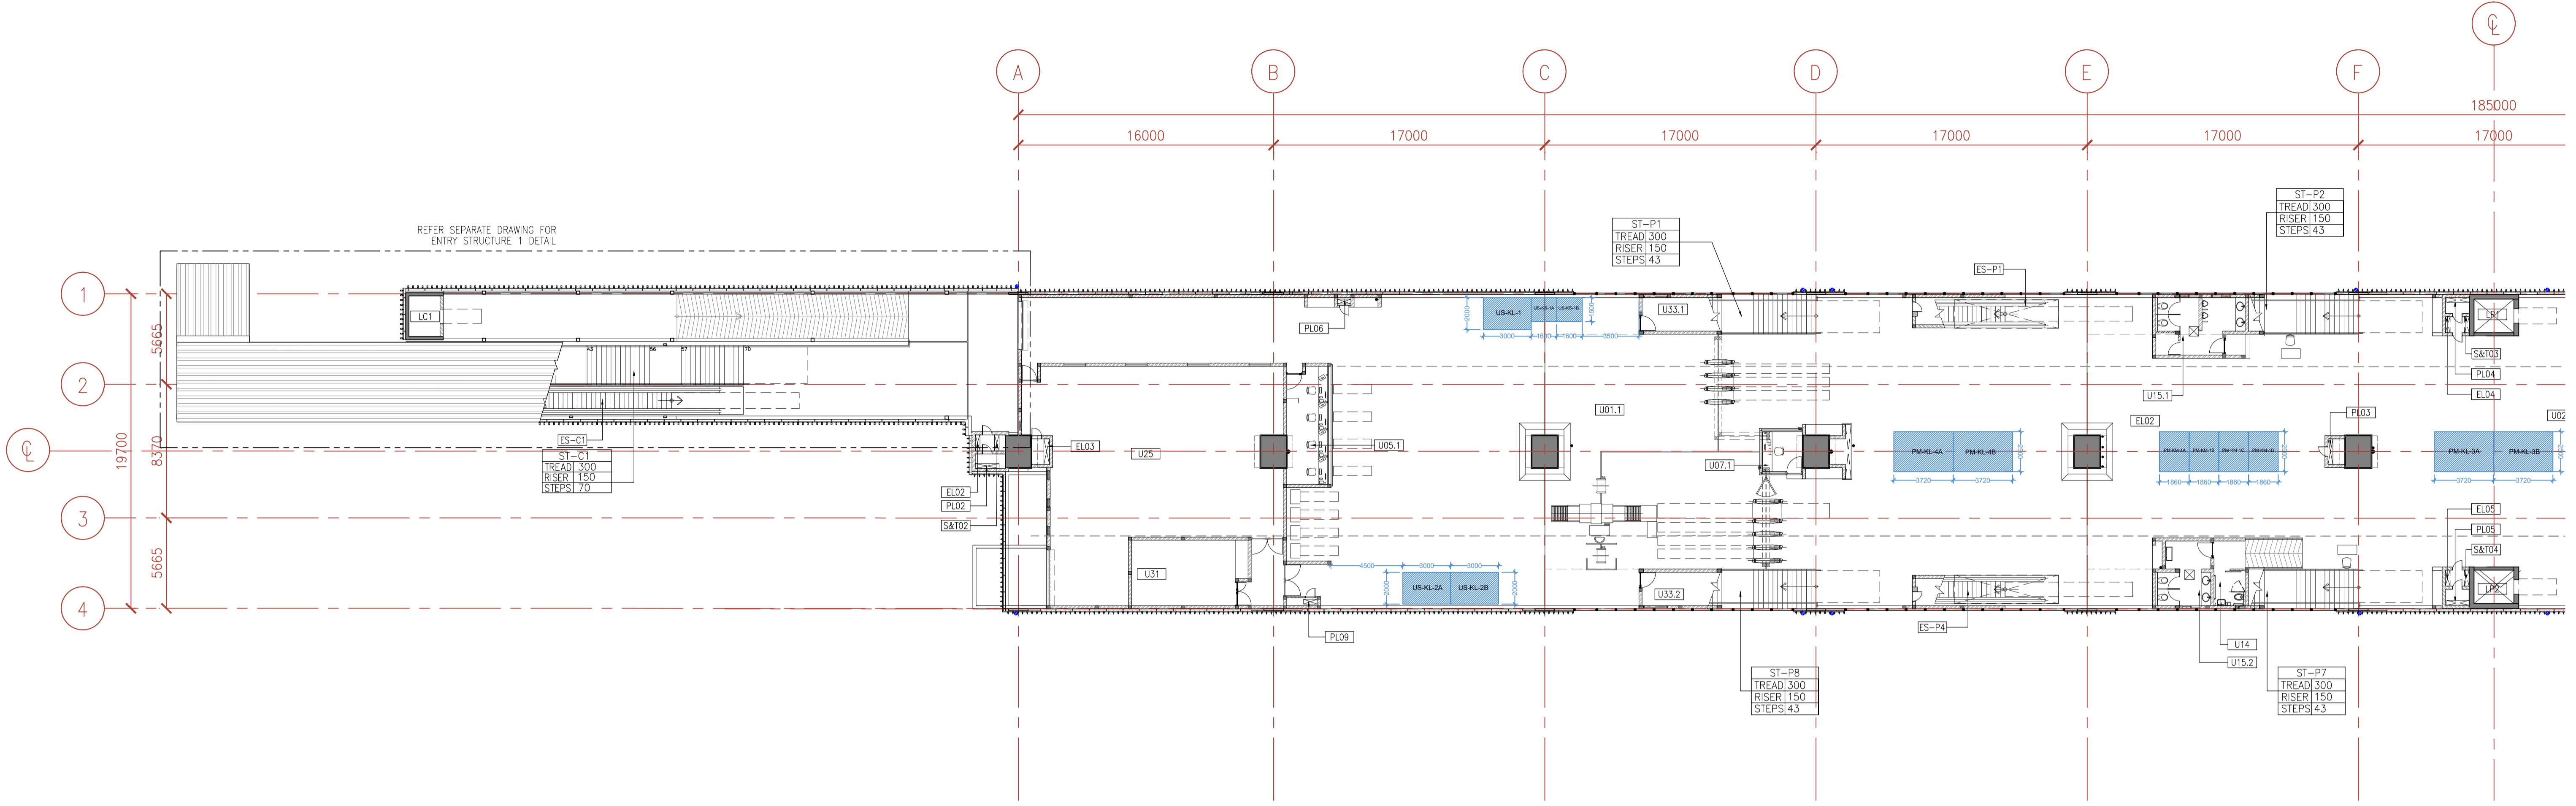

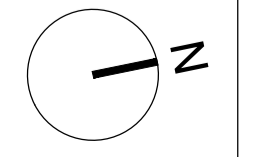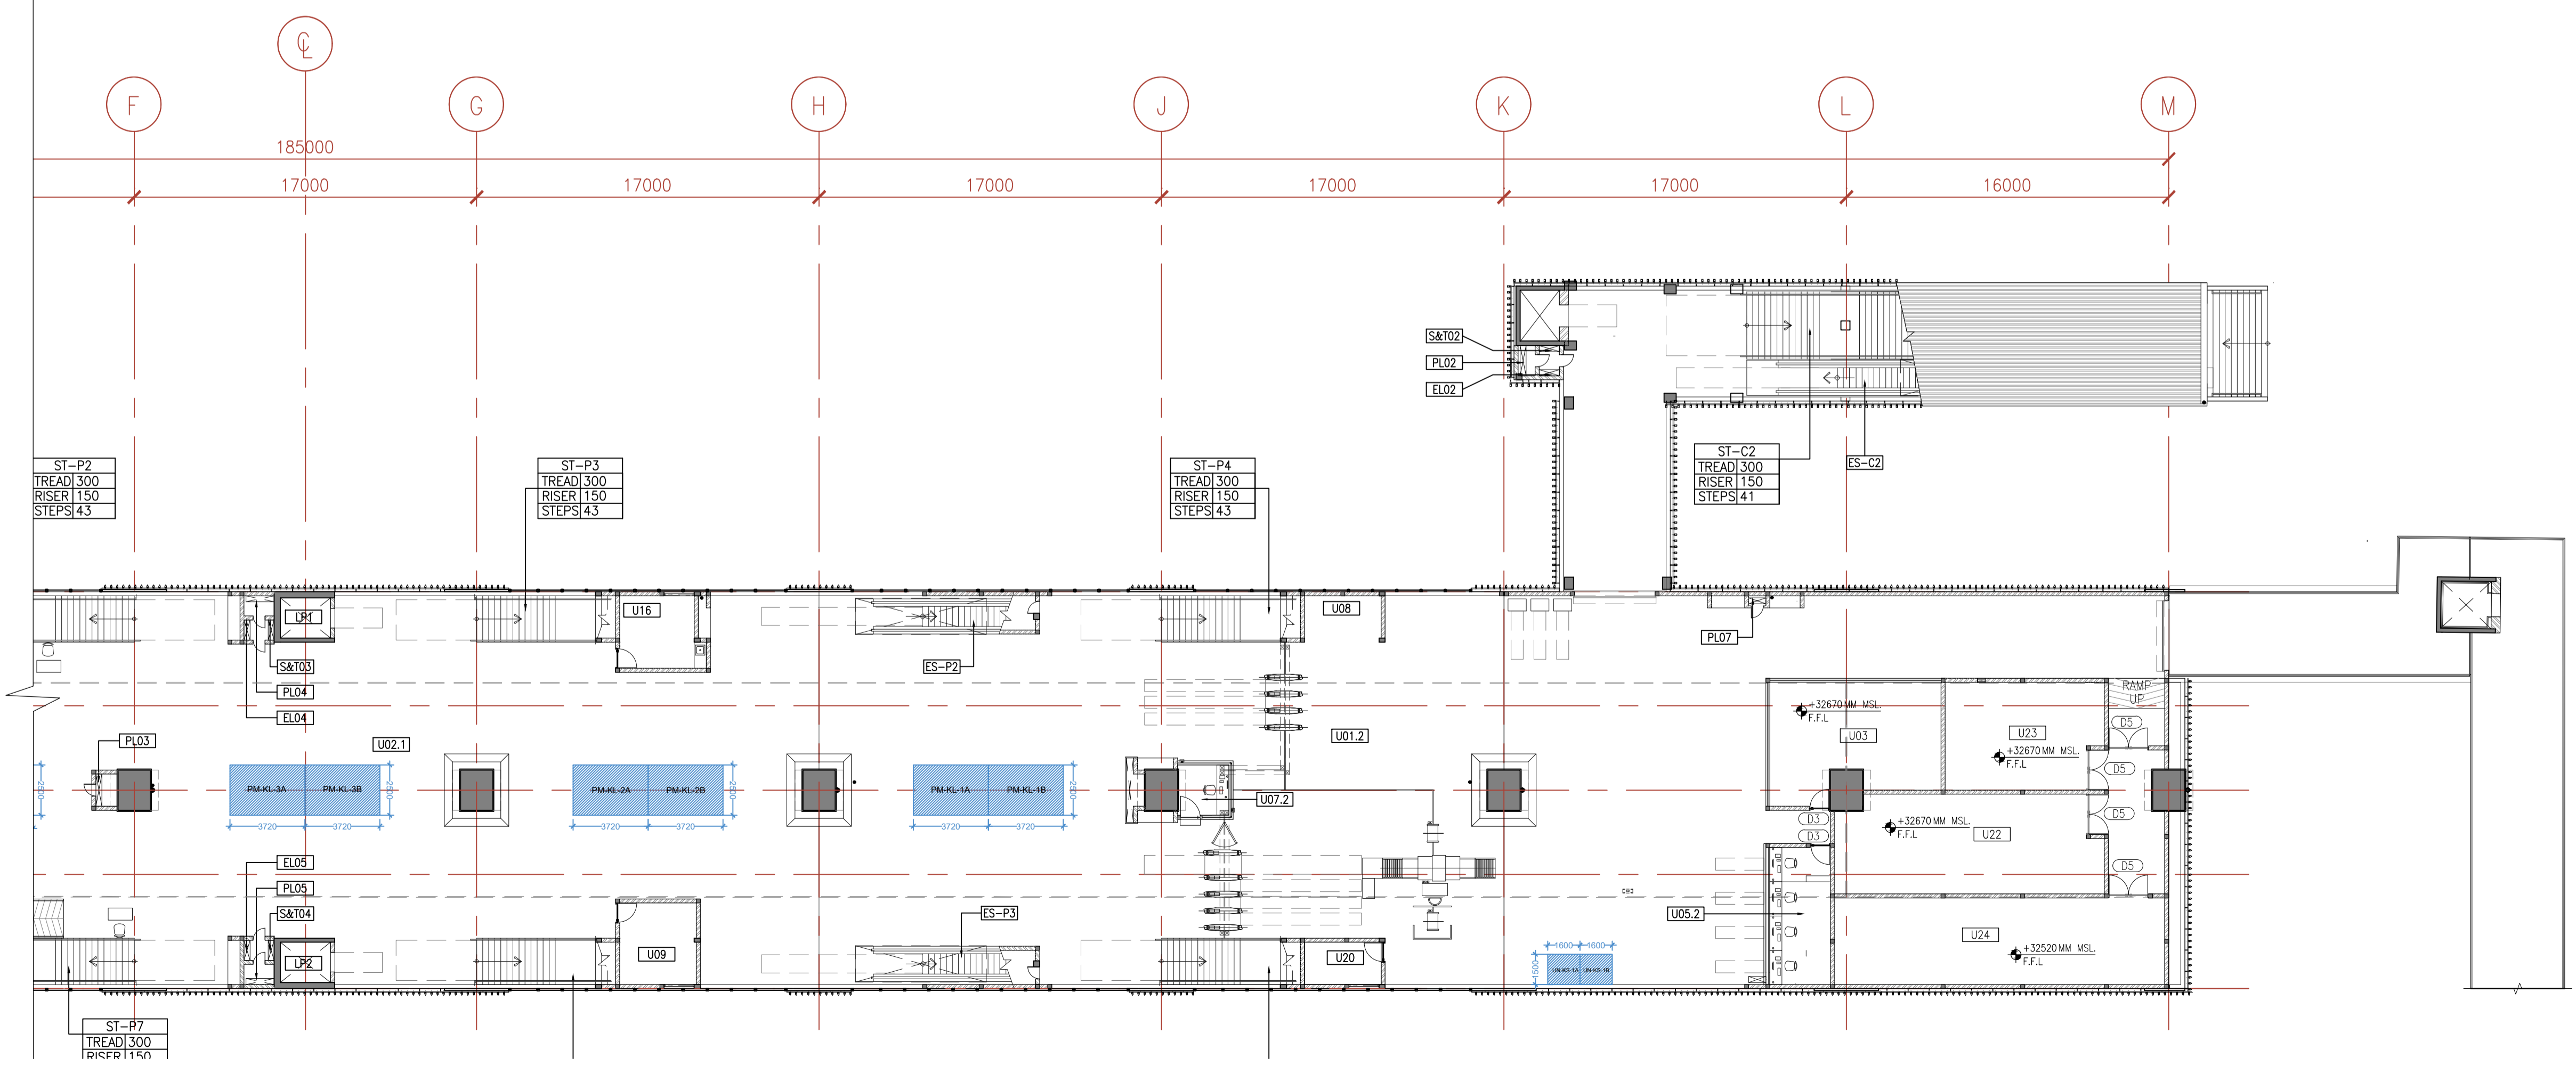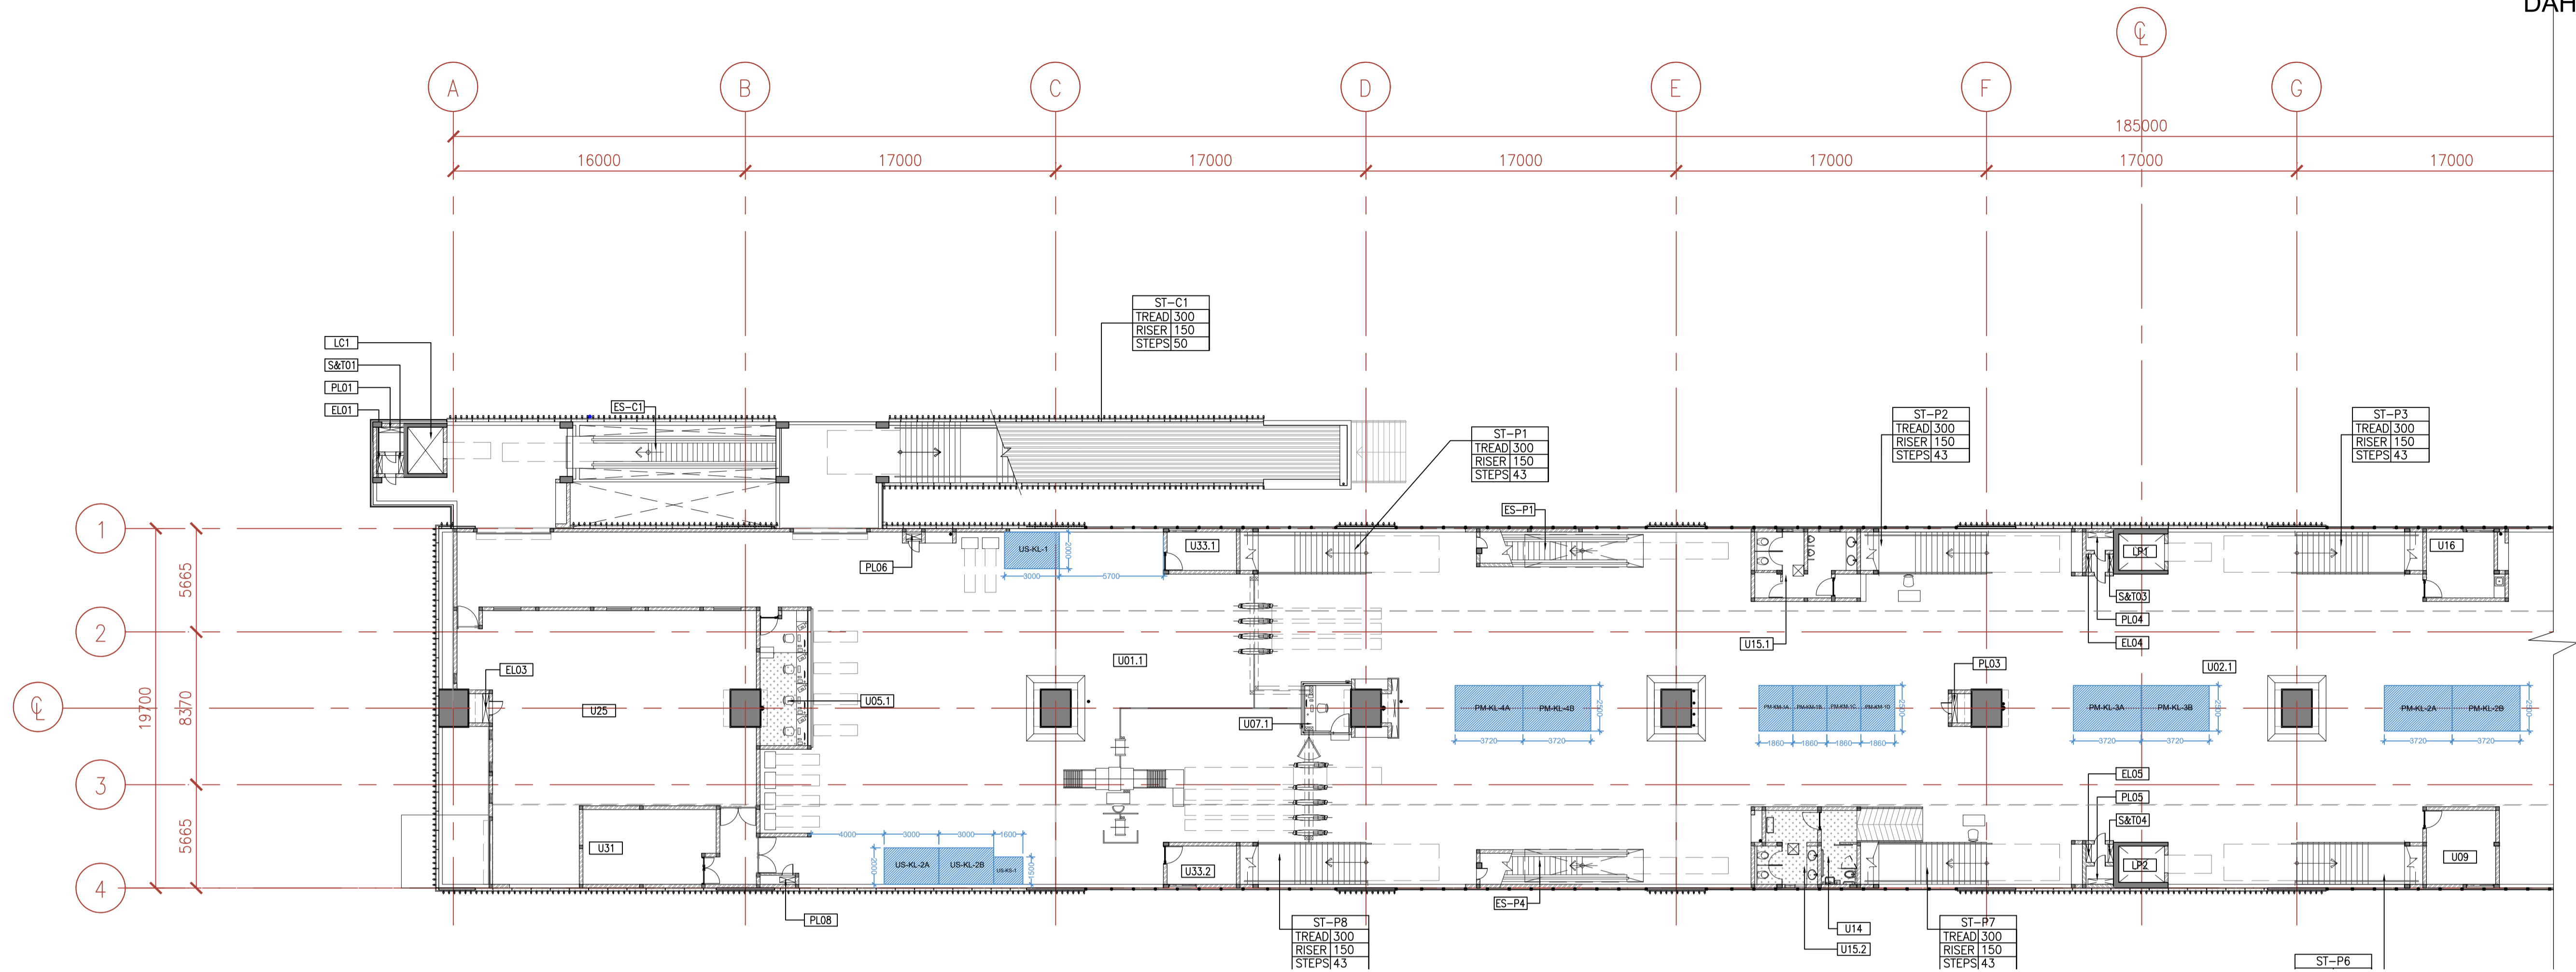

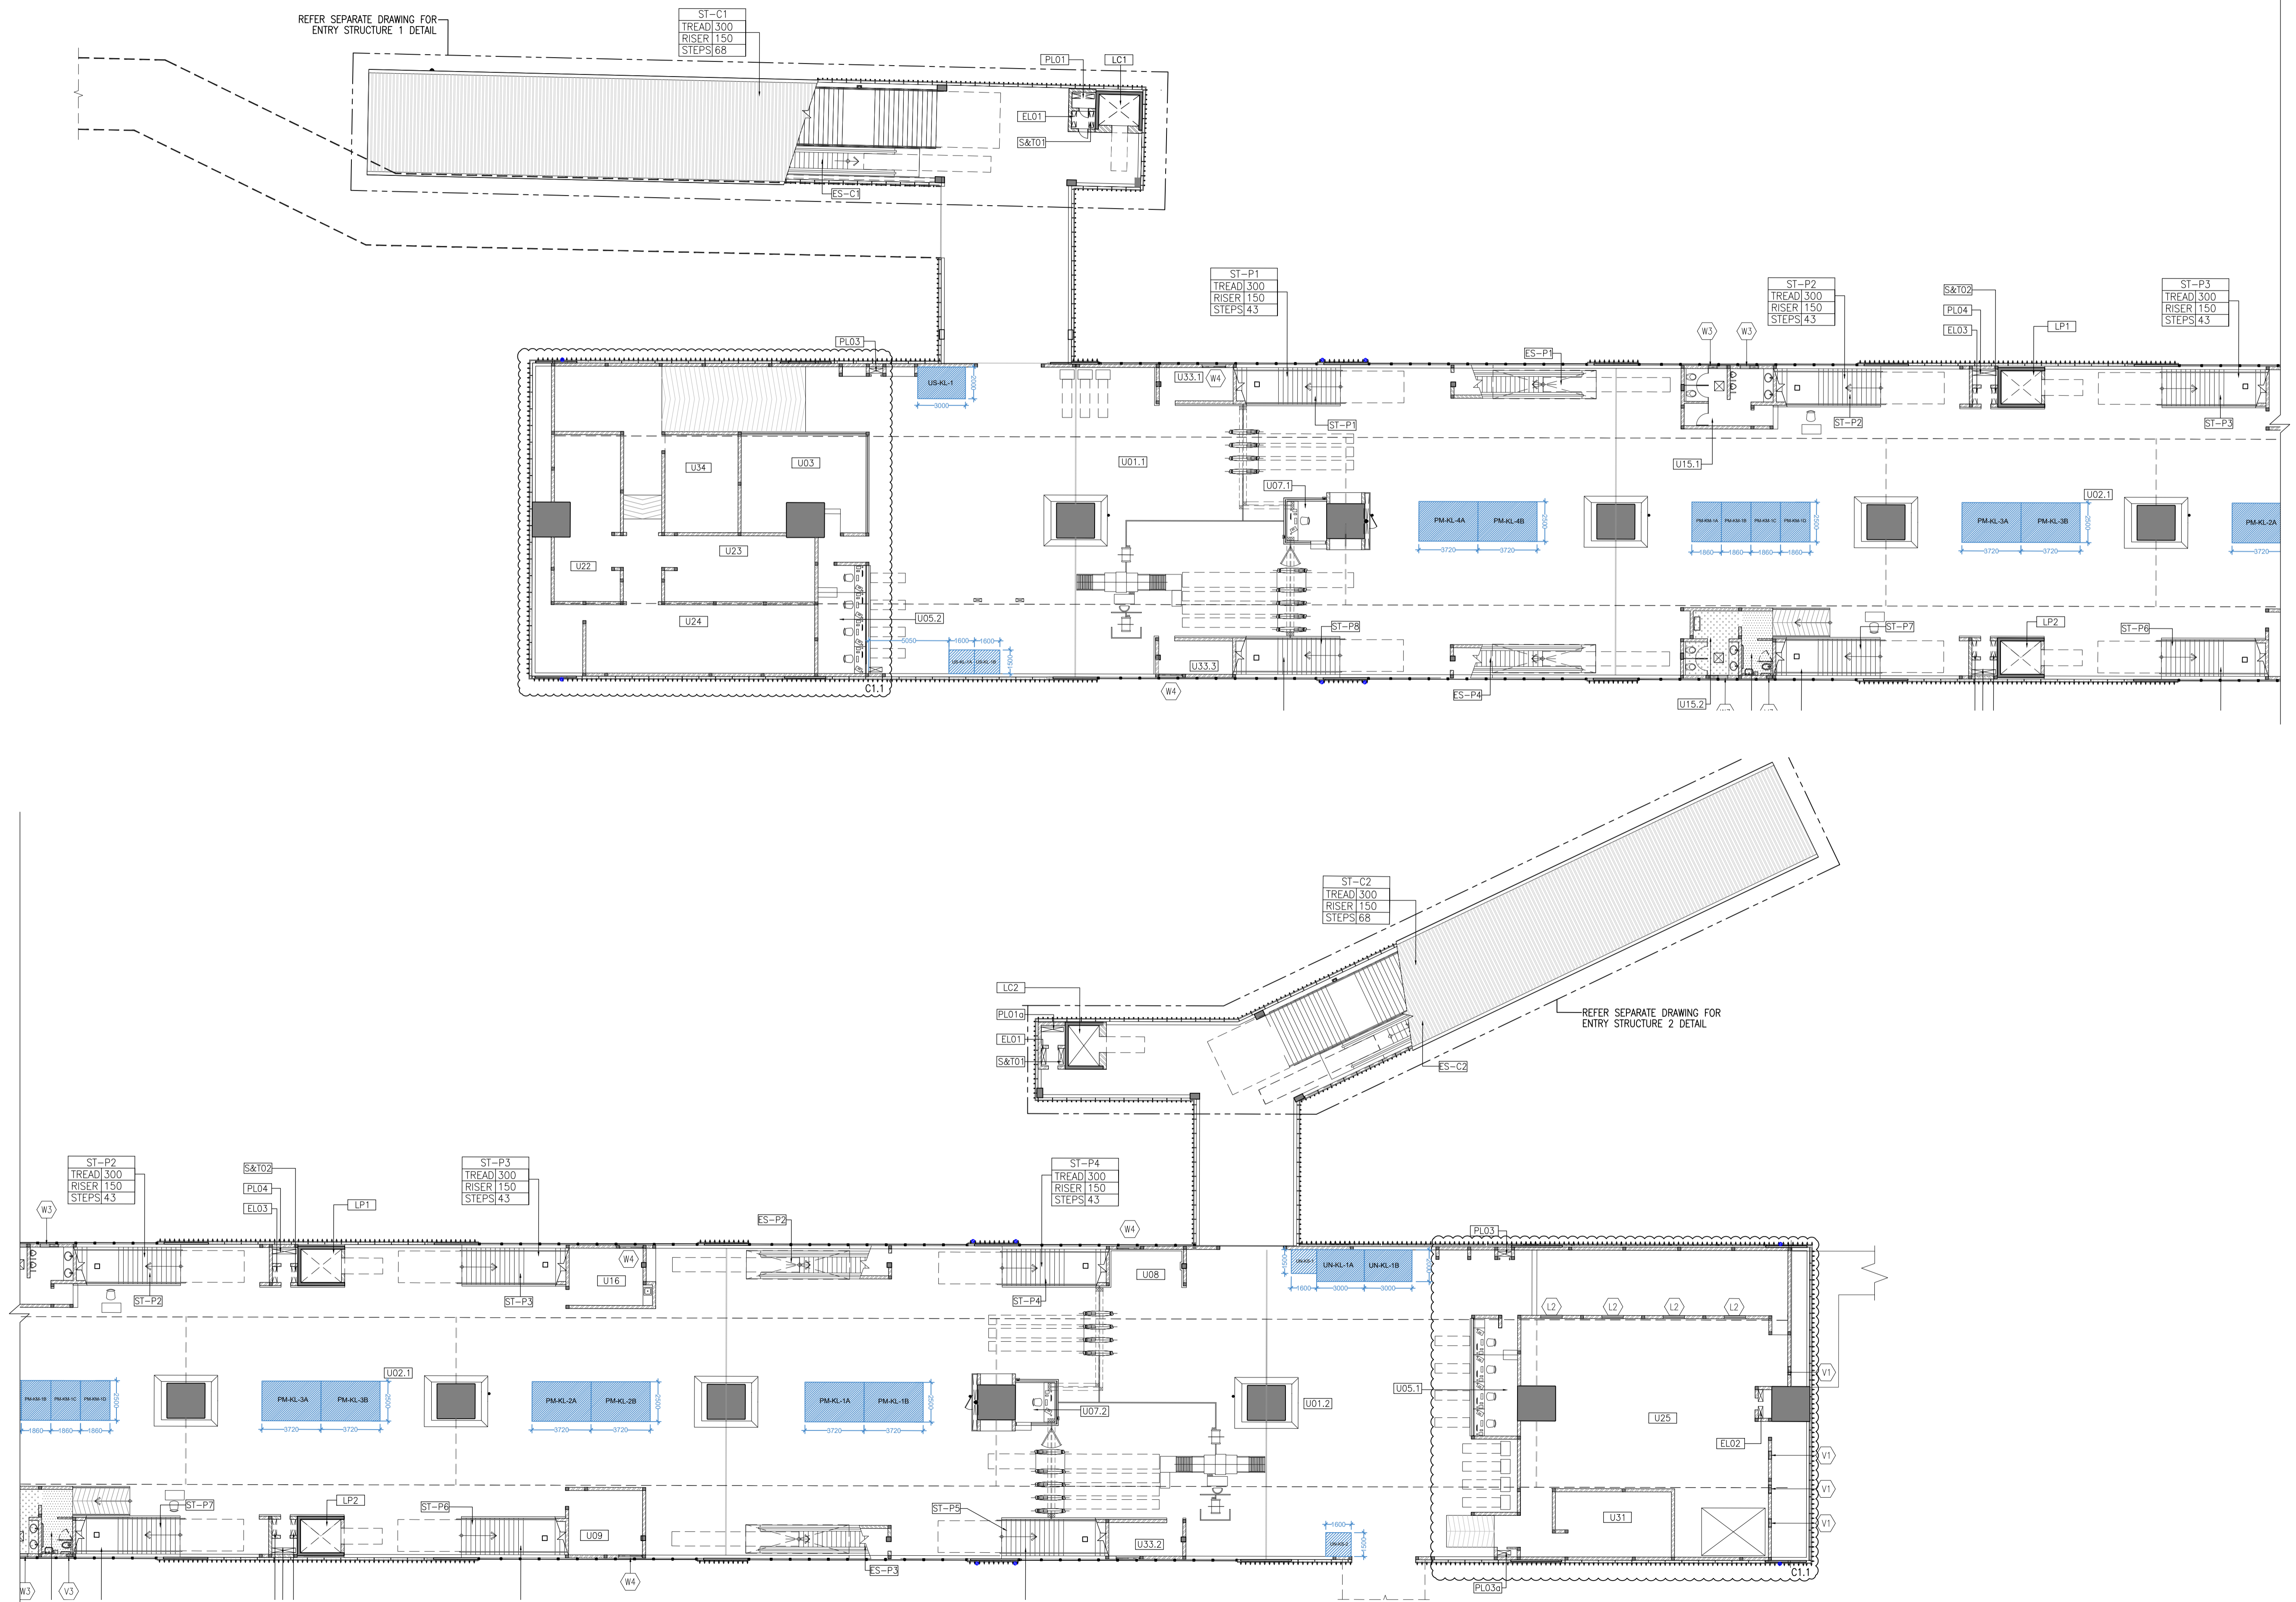

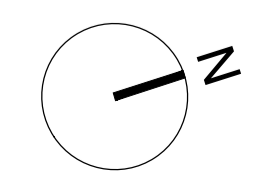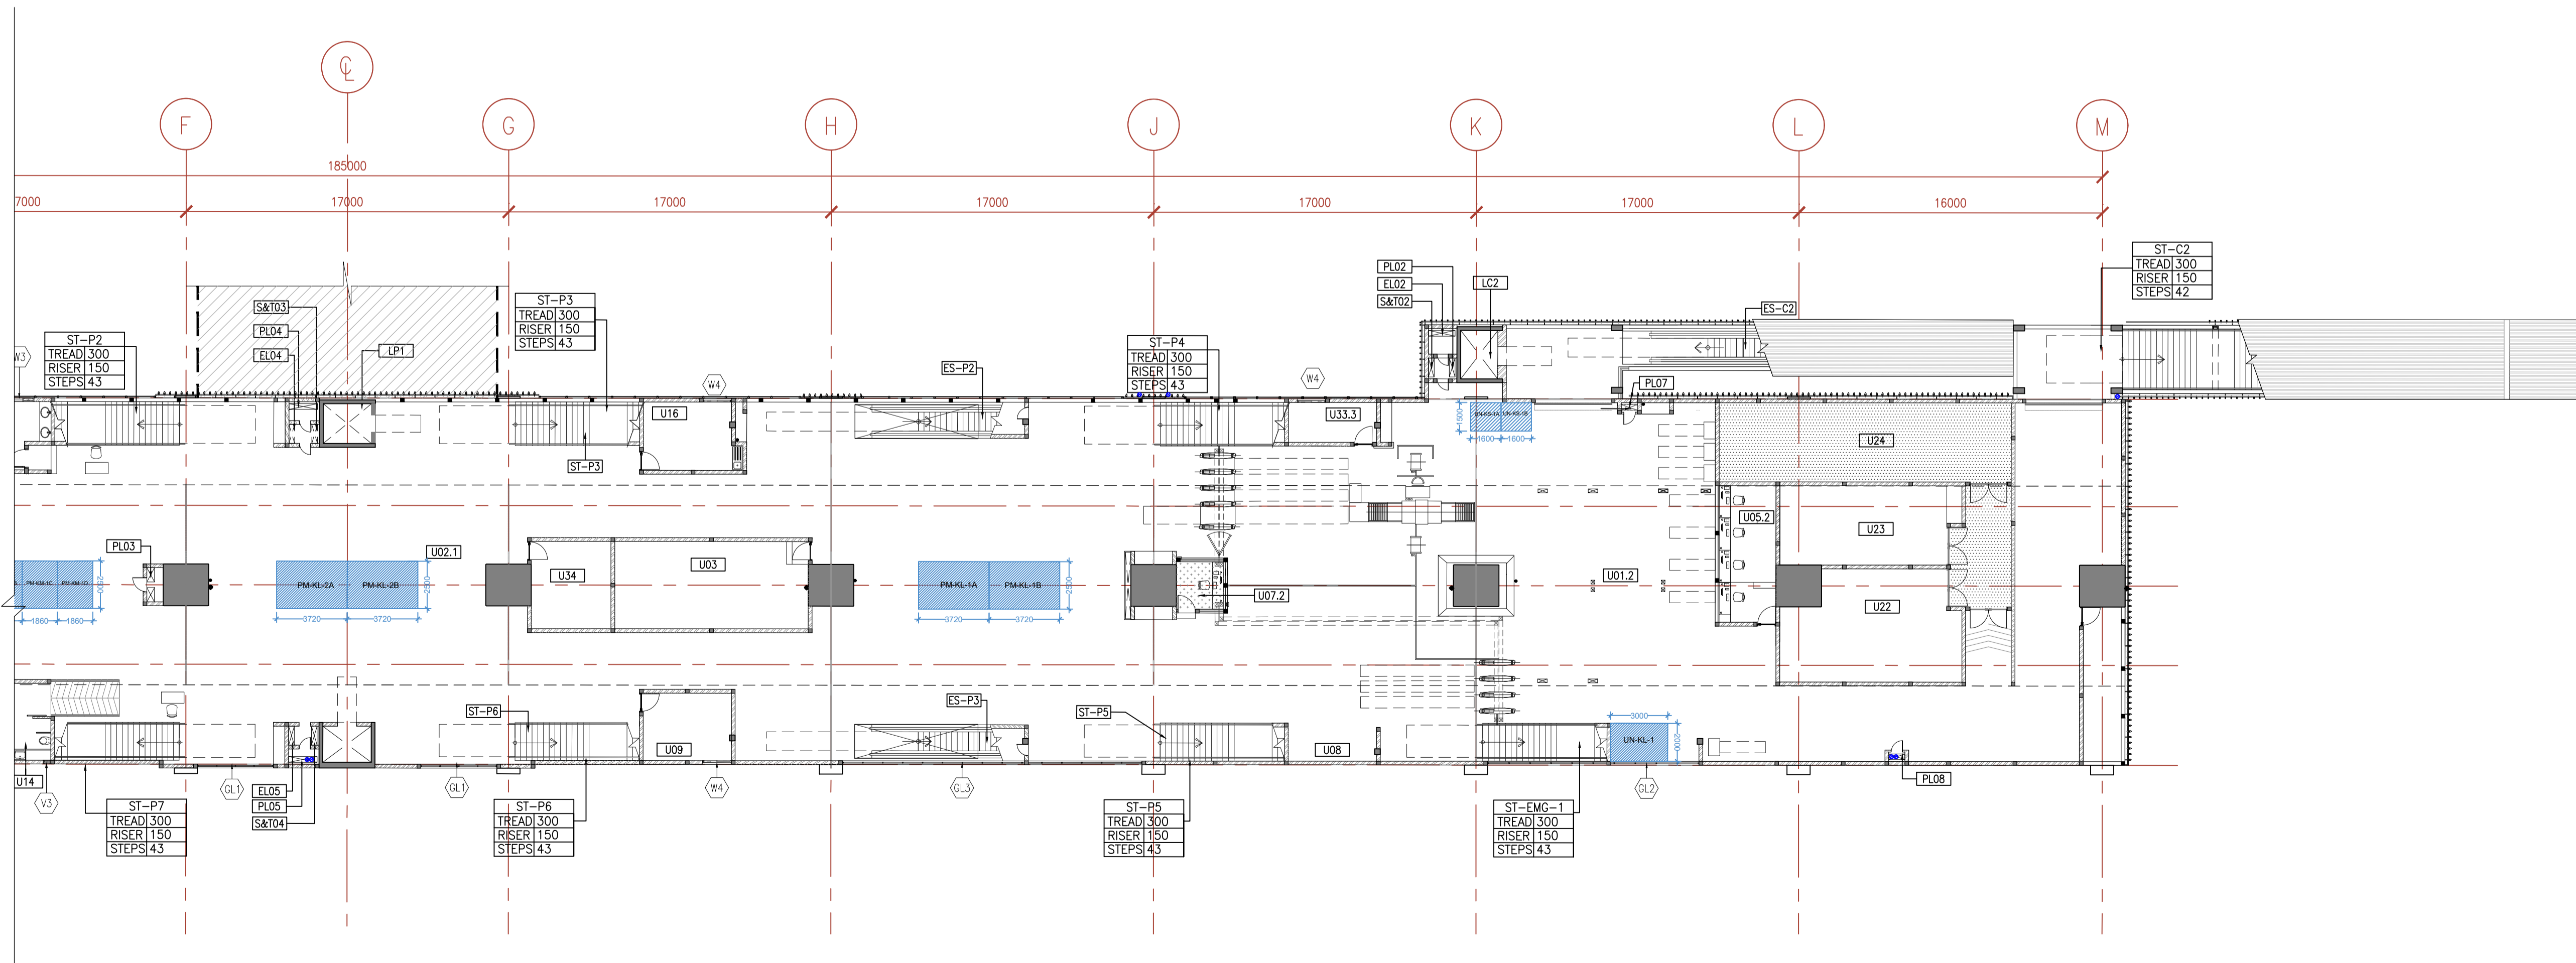
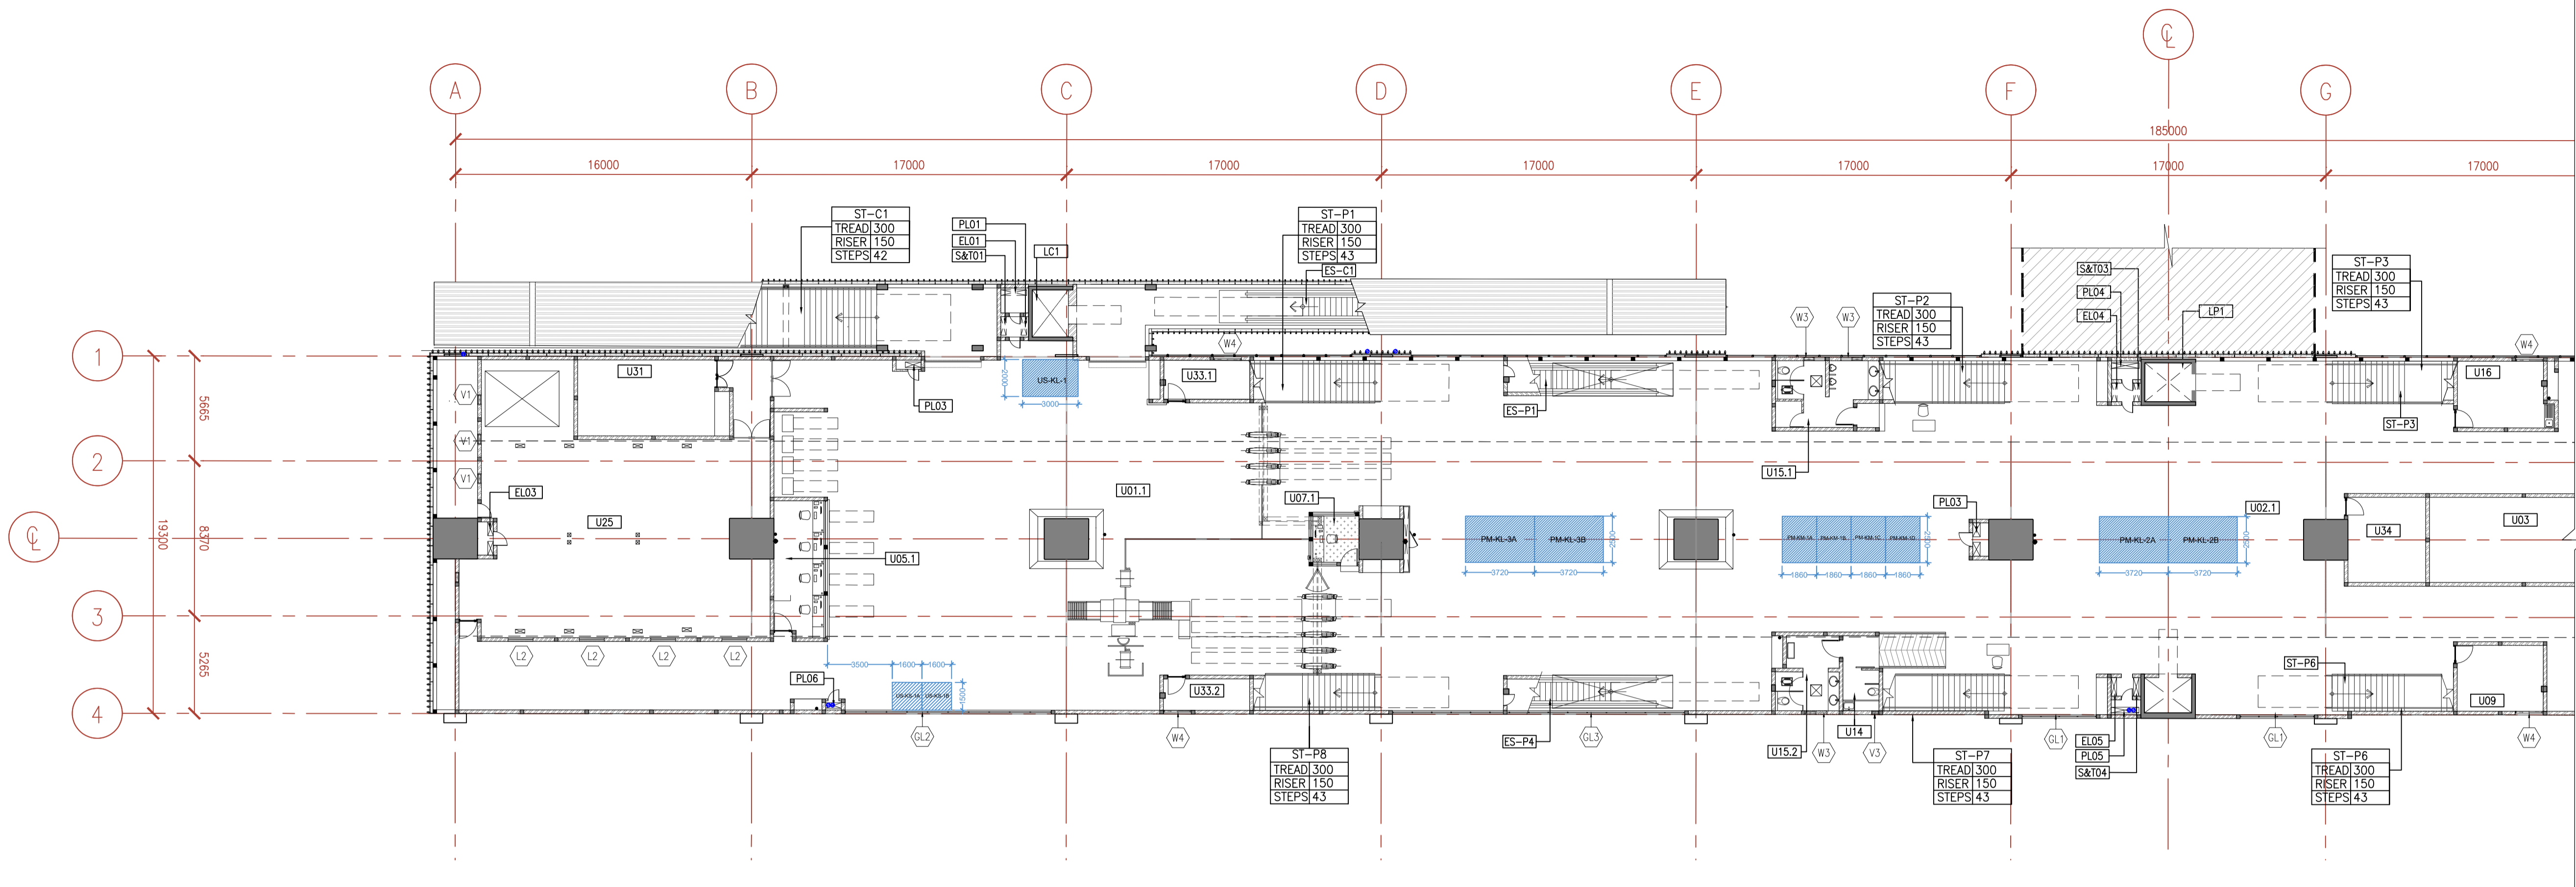


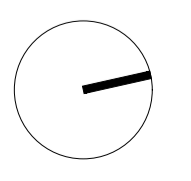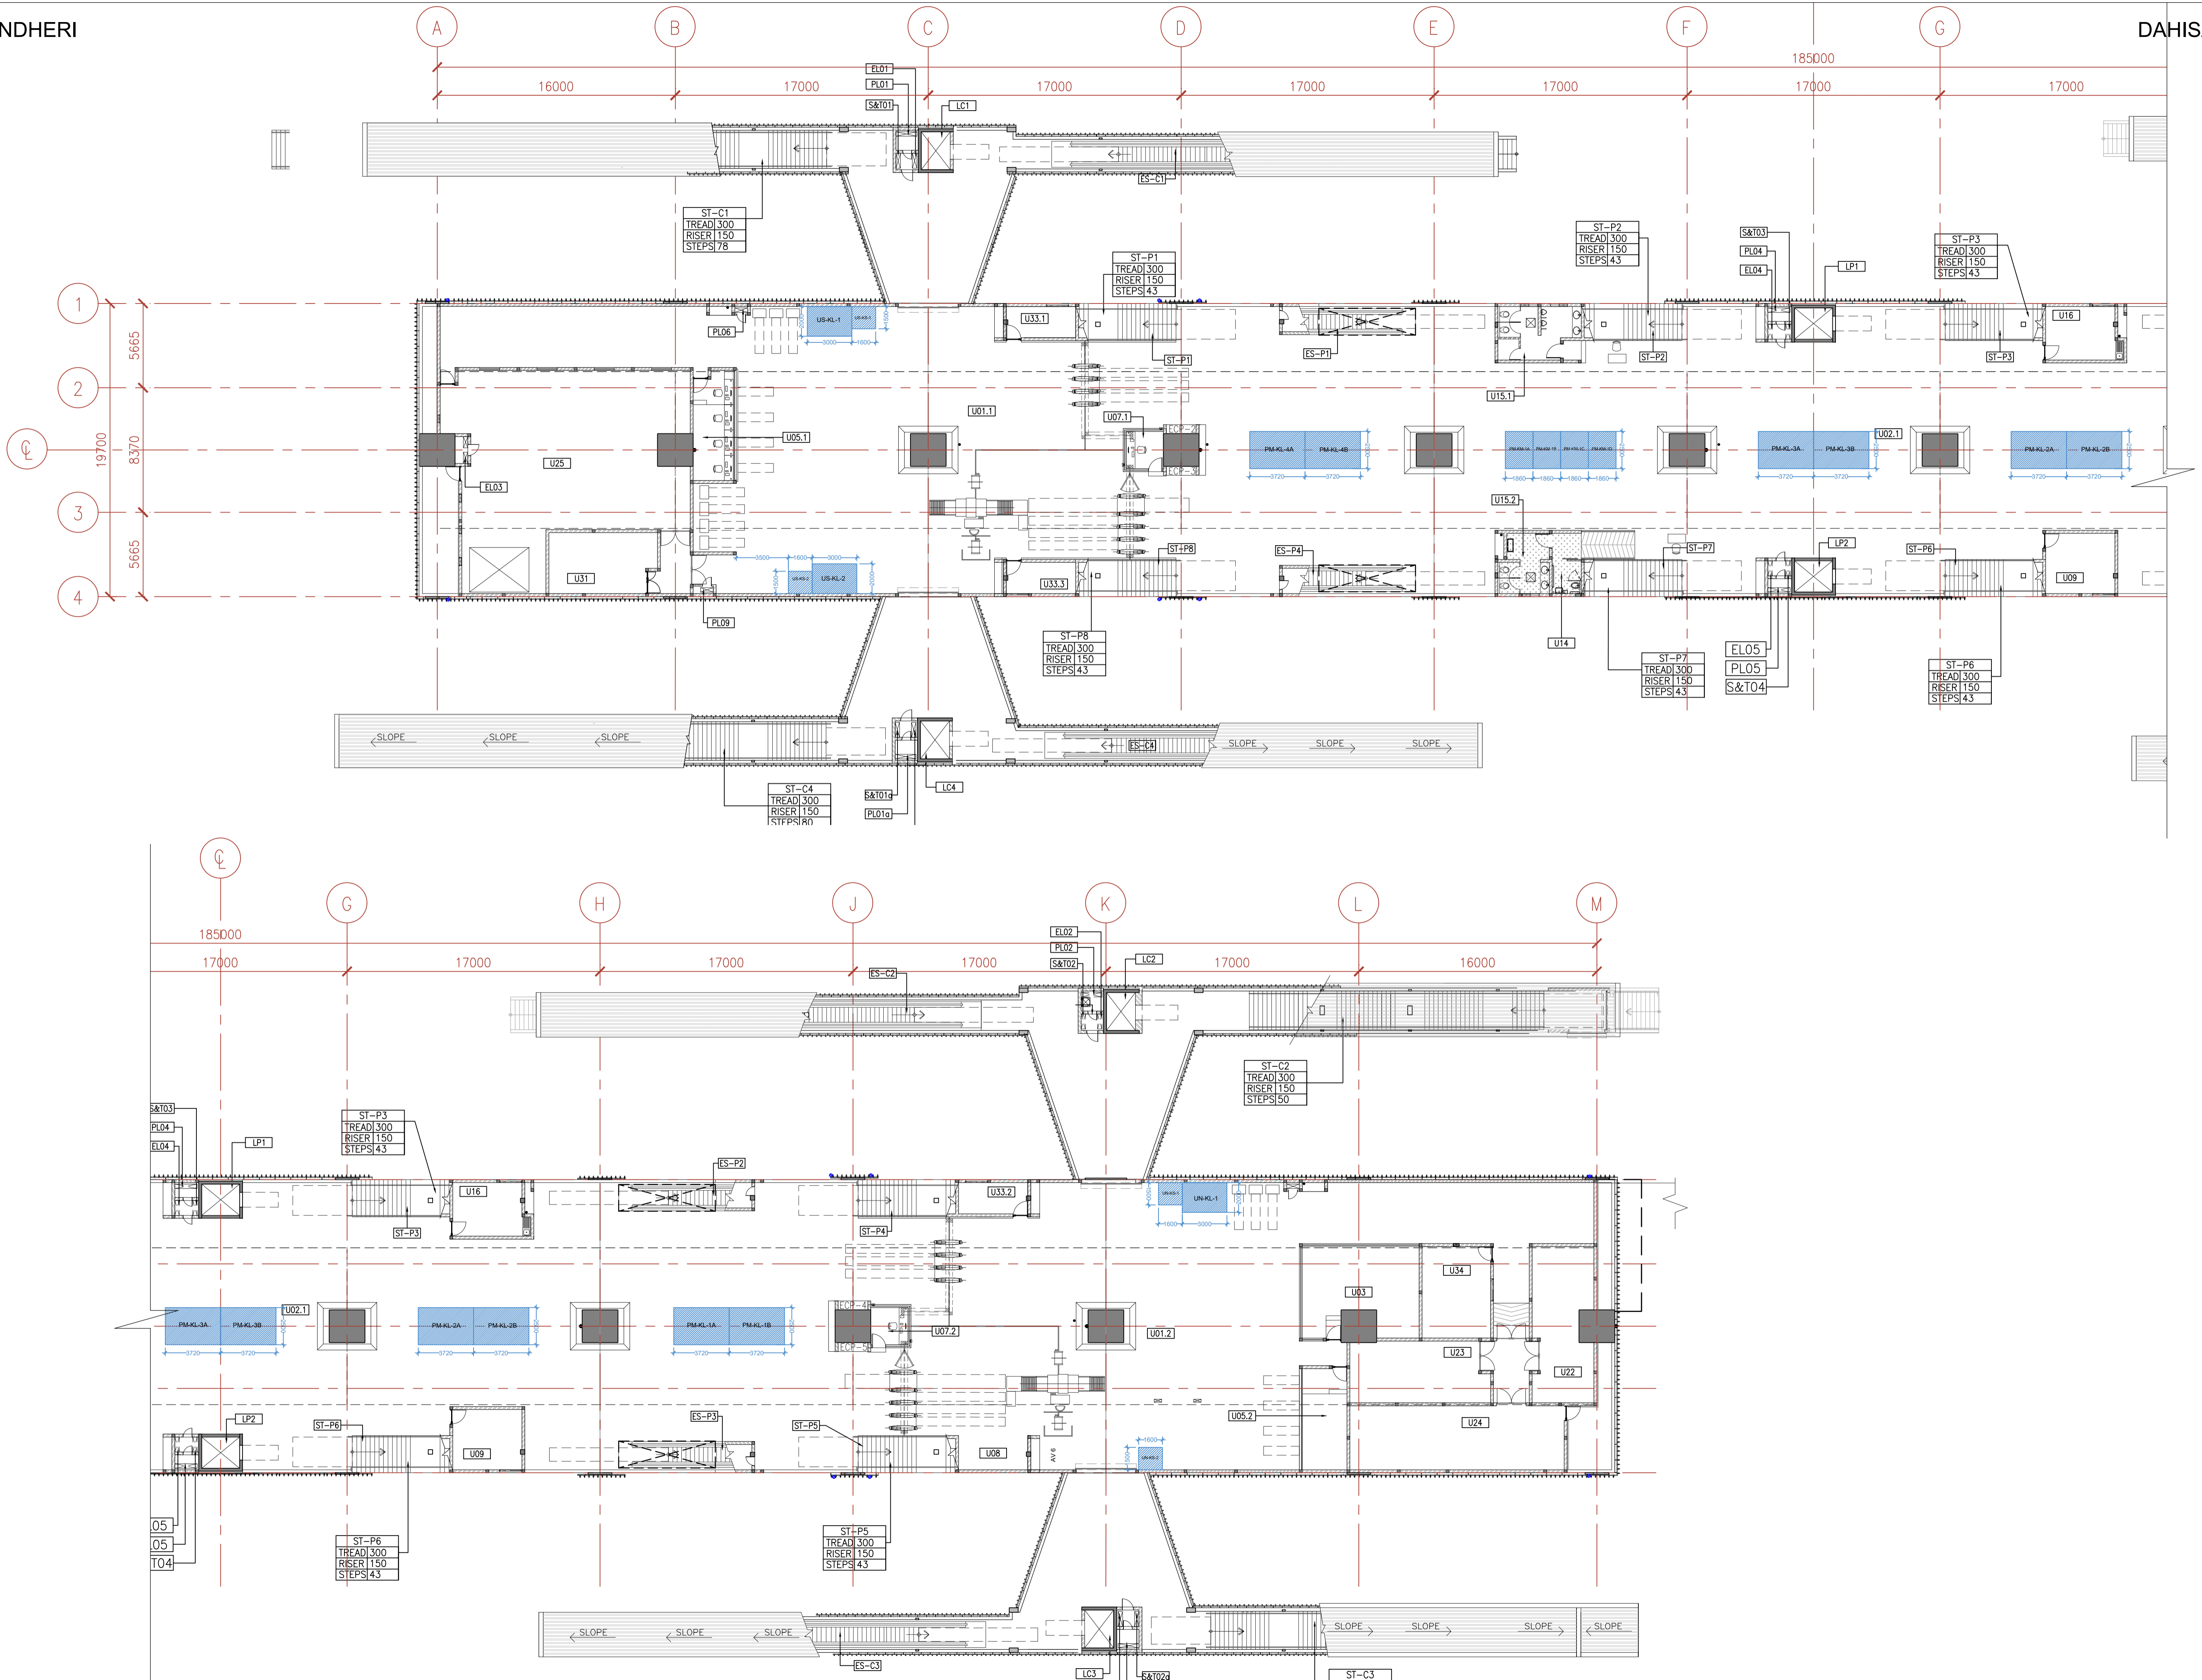



← ANDHERI

→ DAHISAR

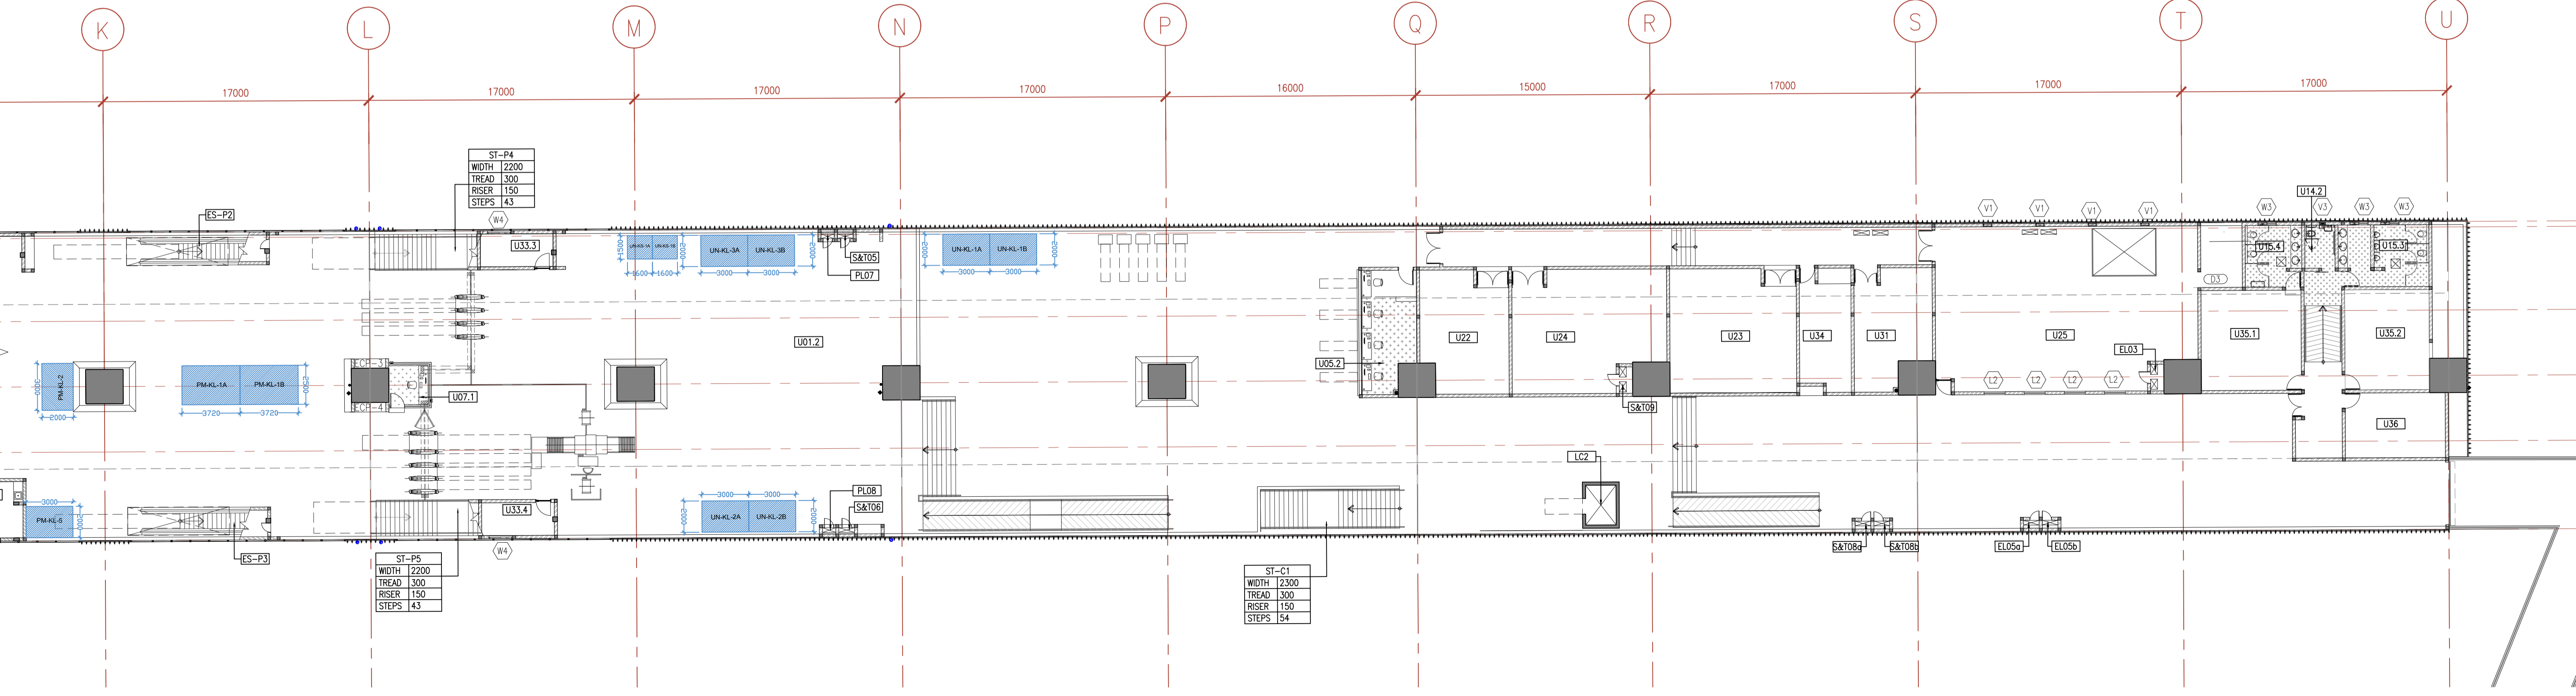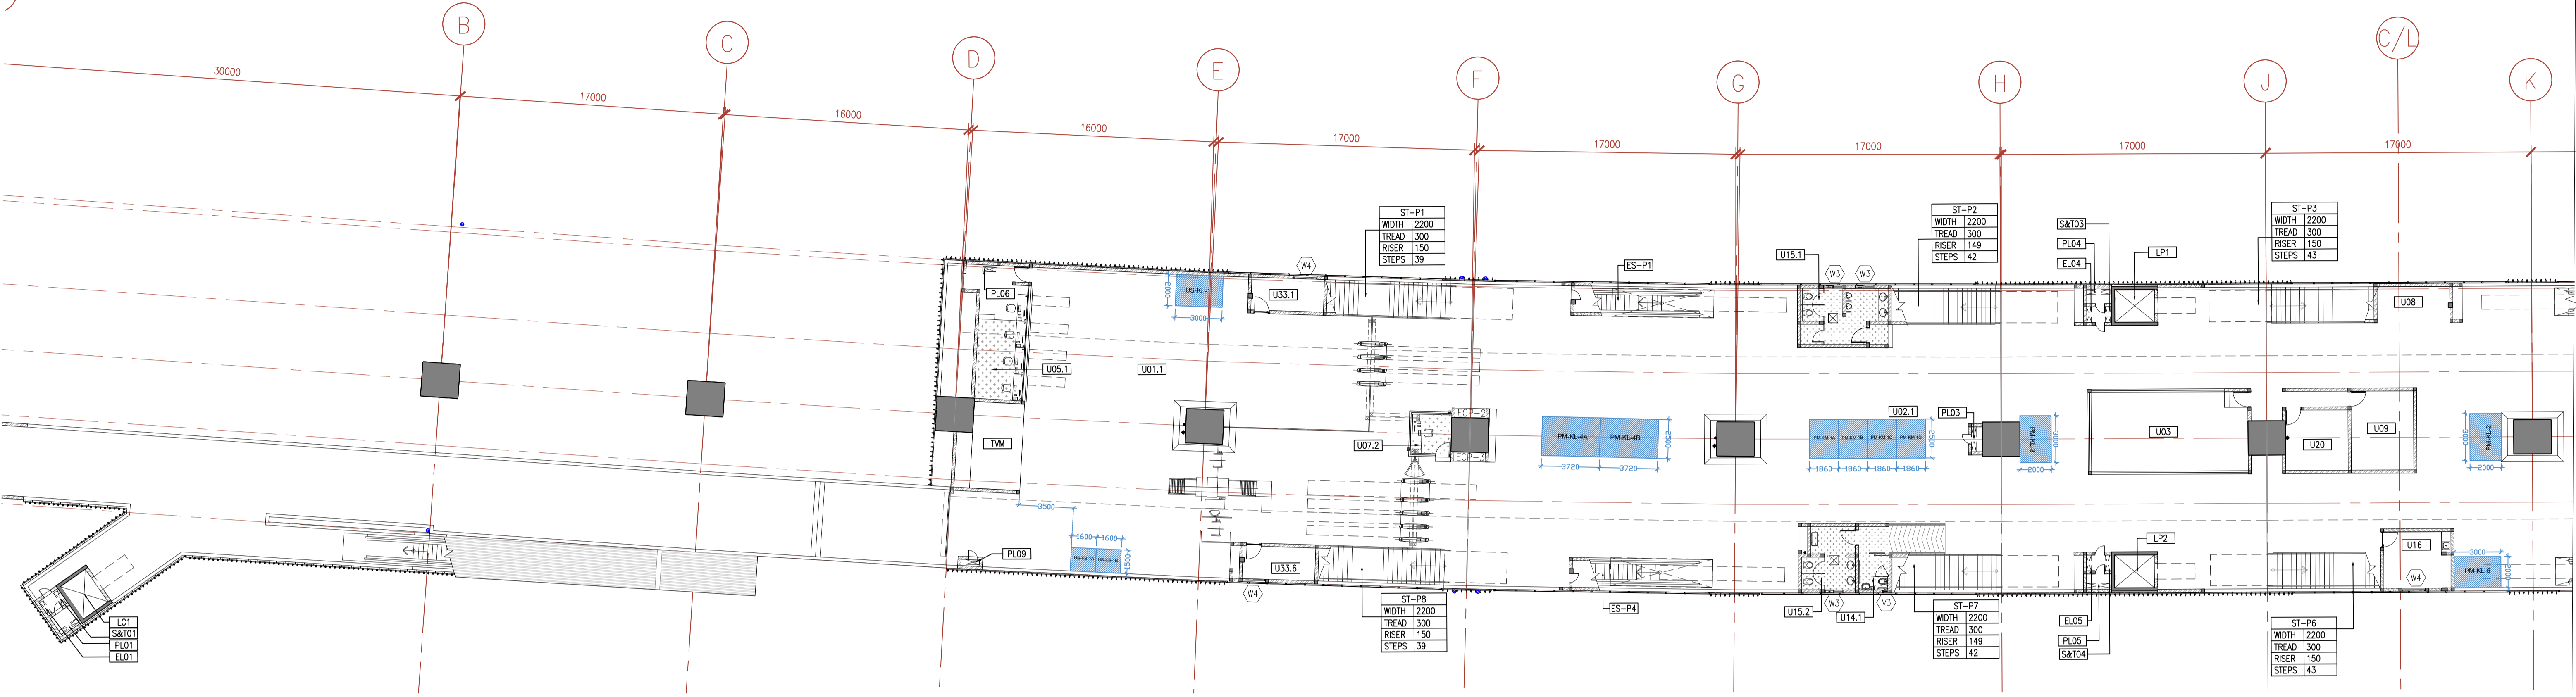

GUNDAVALI METRO STATION- CONCOURSE LEVEL

