
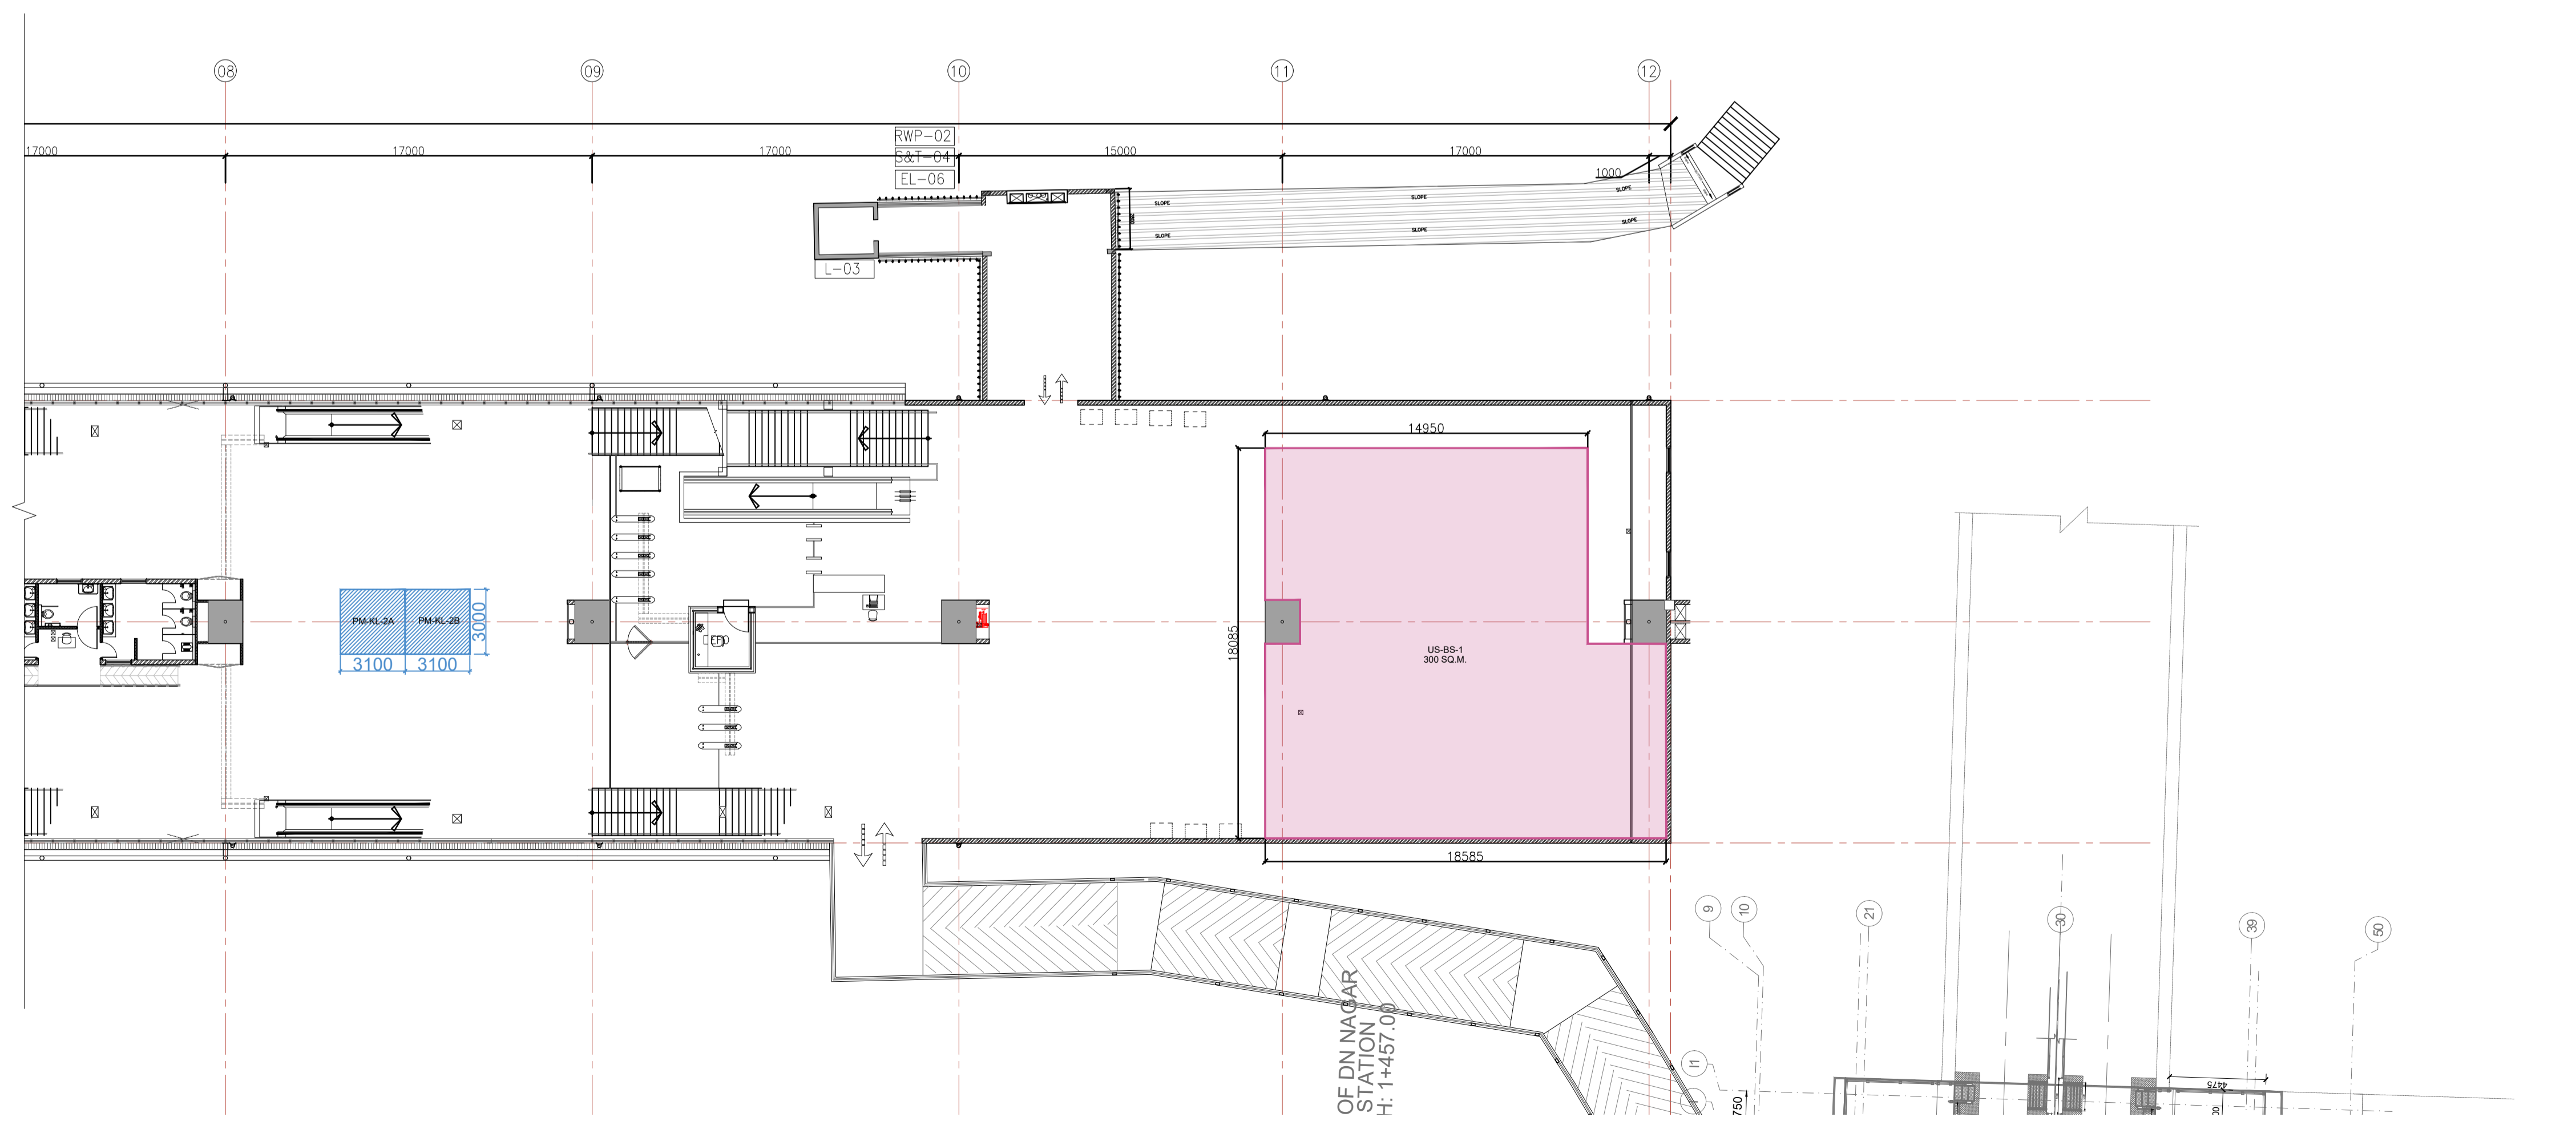


ANDHERI WEST METRO STATION- CONCOURSE LEVEL 1 PLAN

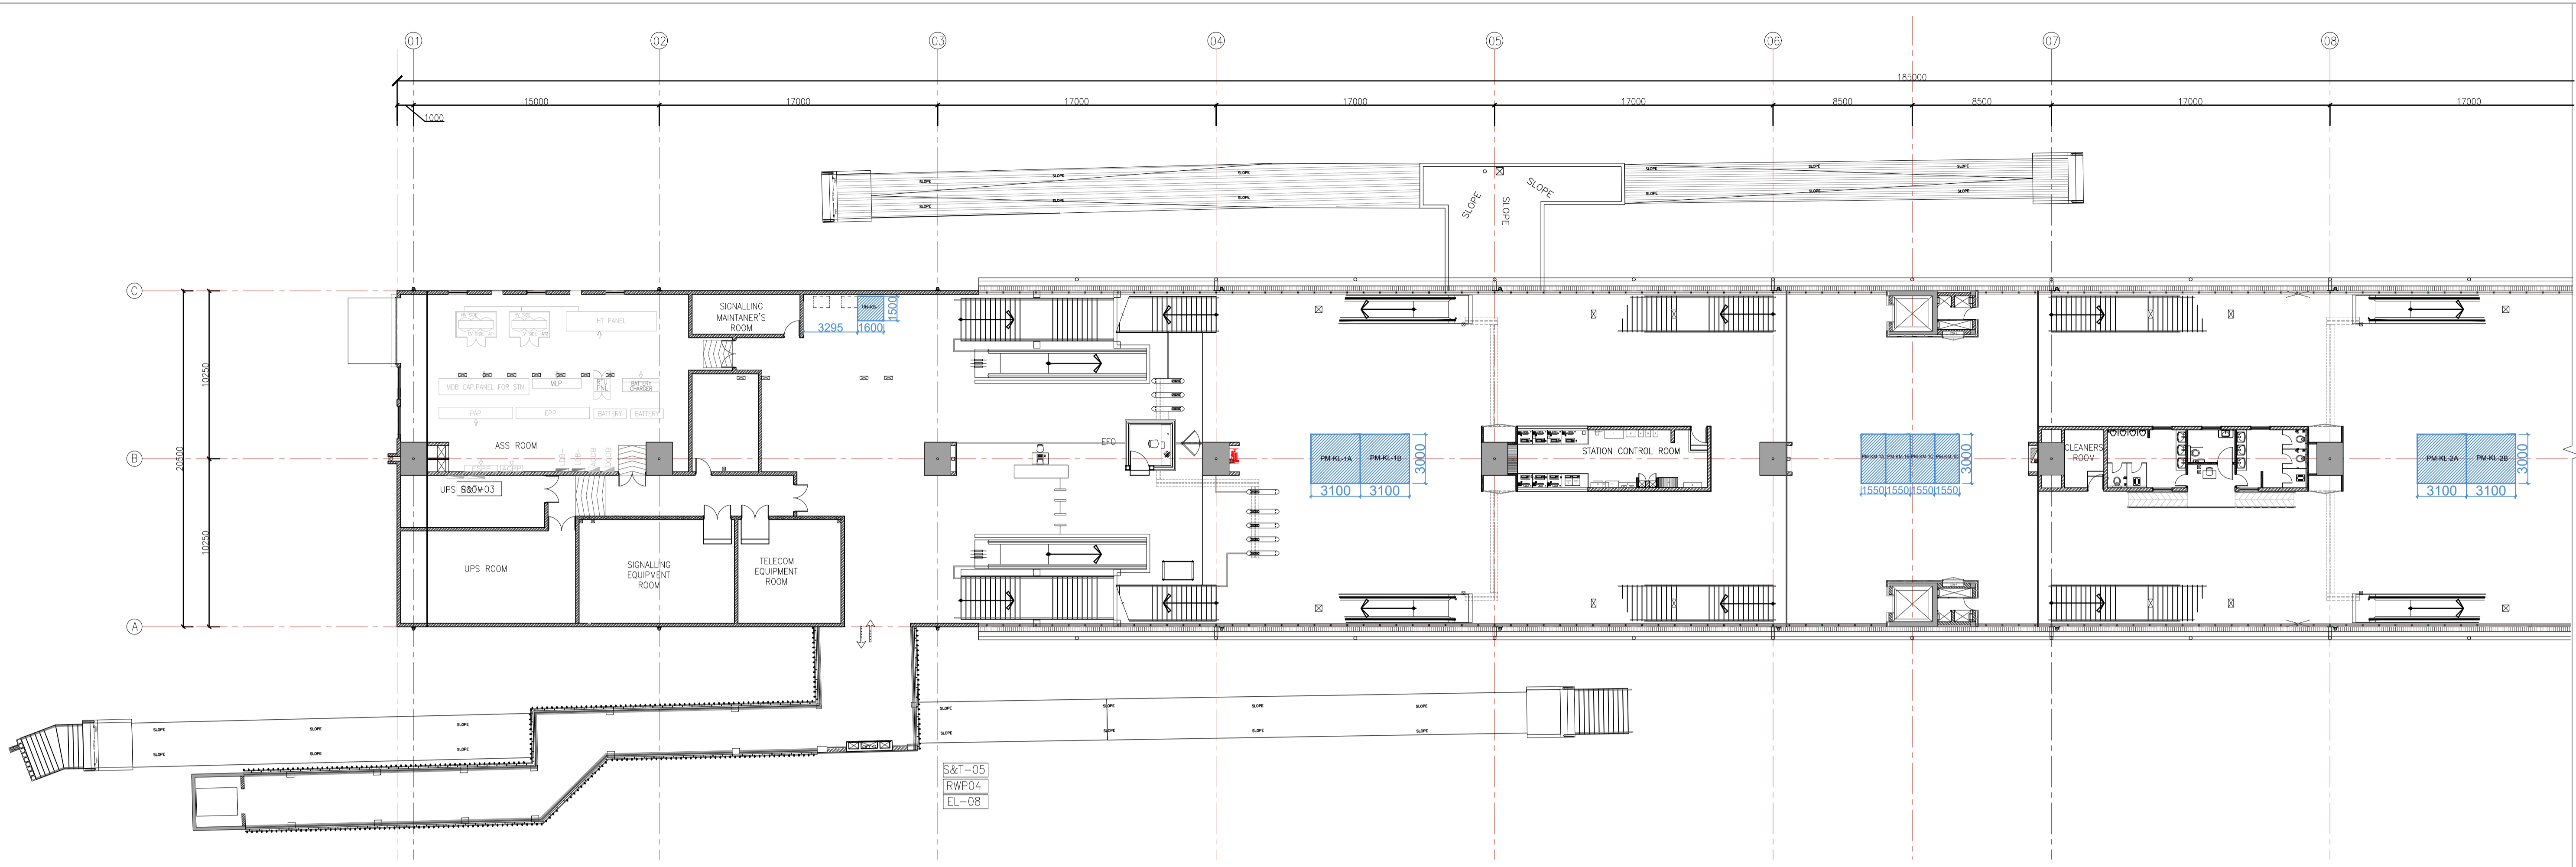

ANDHERI WEST METRO STATION- CONCOURSE LEVEL PLAN