


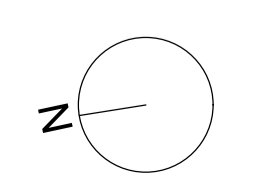
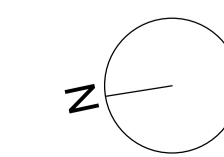


ANDHERI WEST METRO STATION- STREET LEVEL PLAN

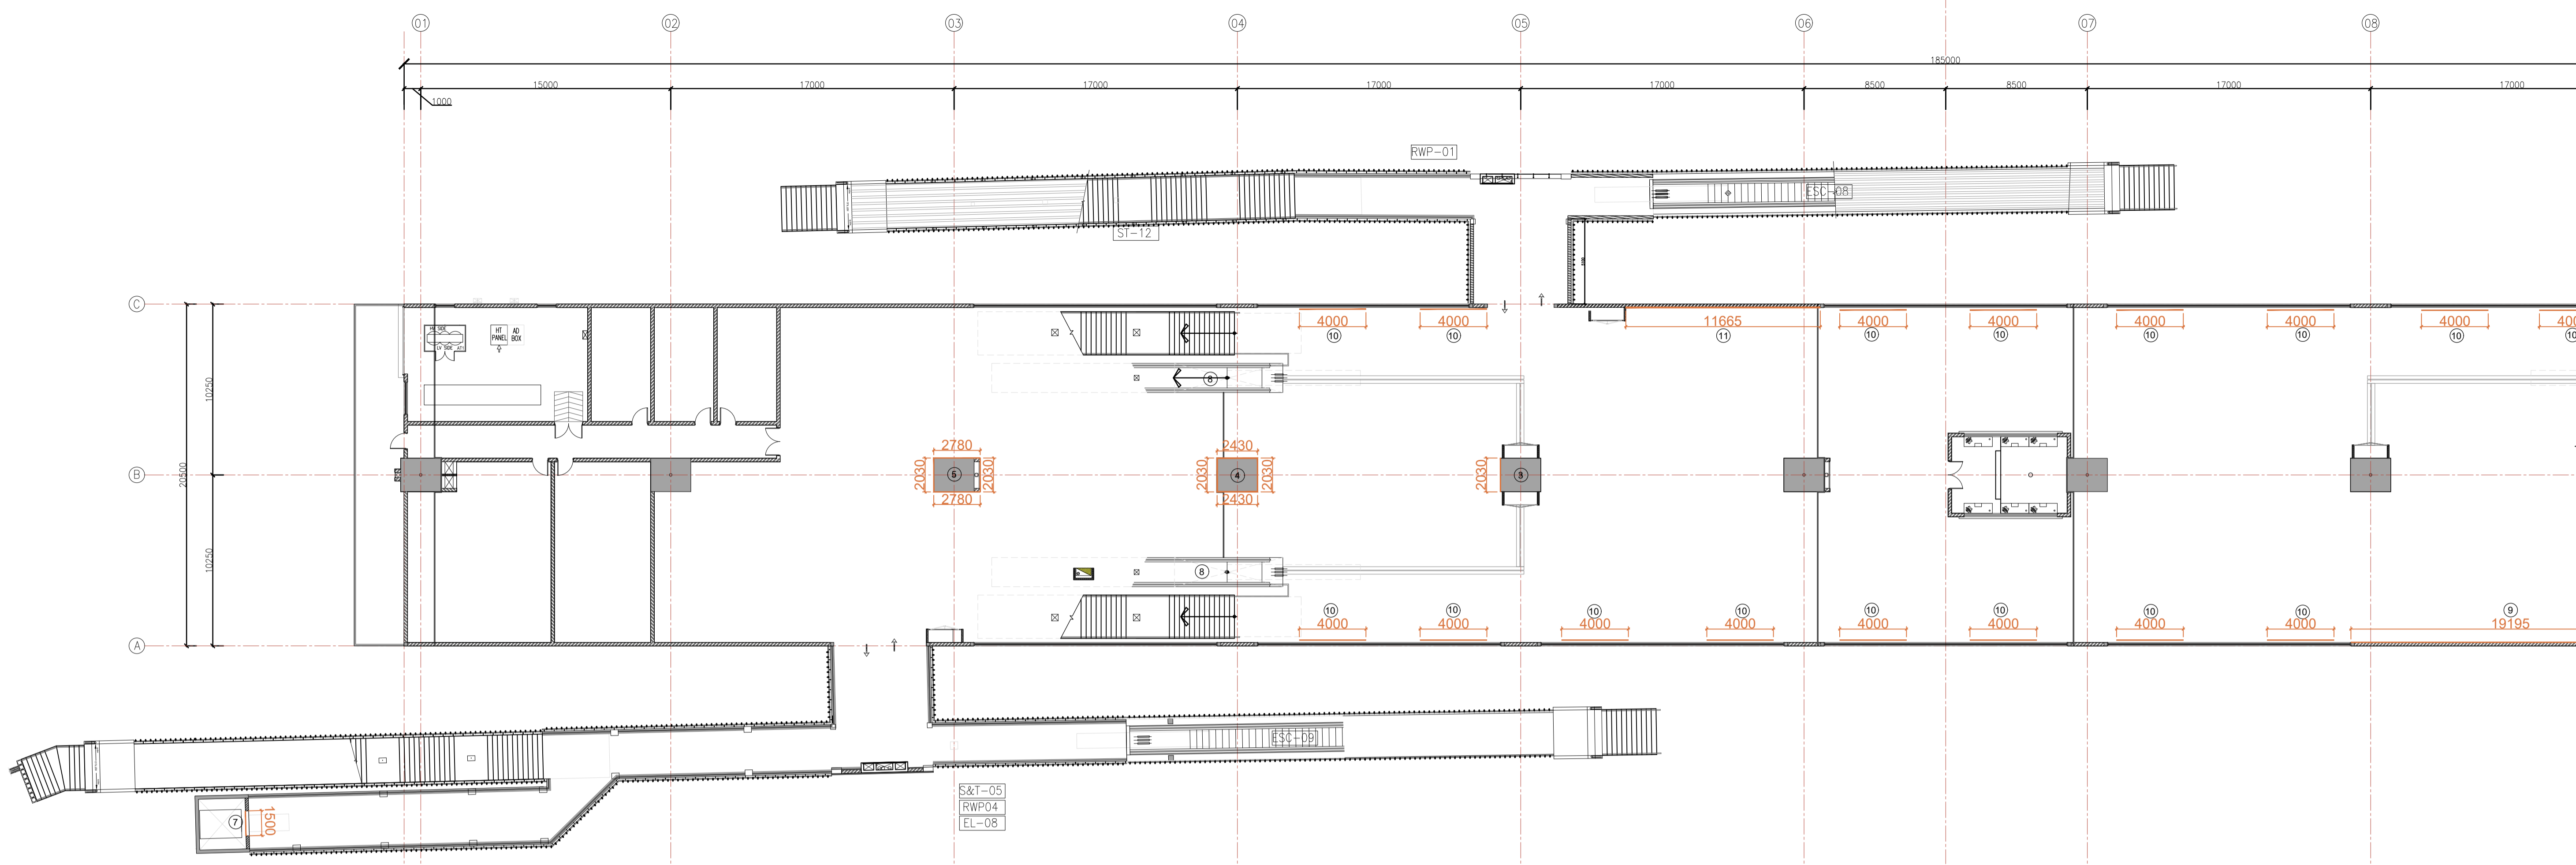



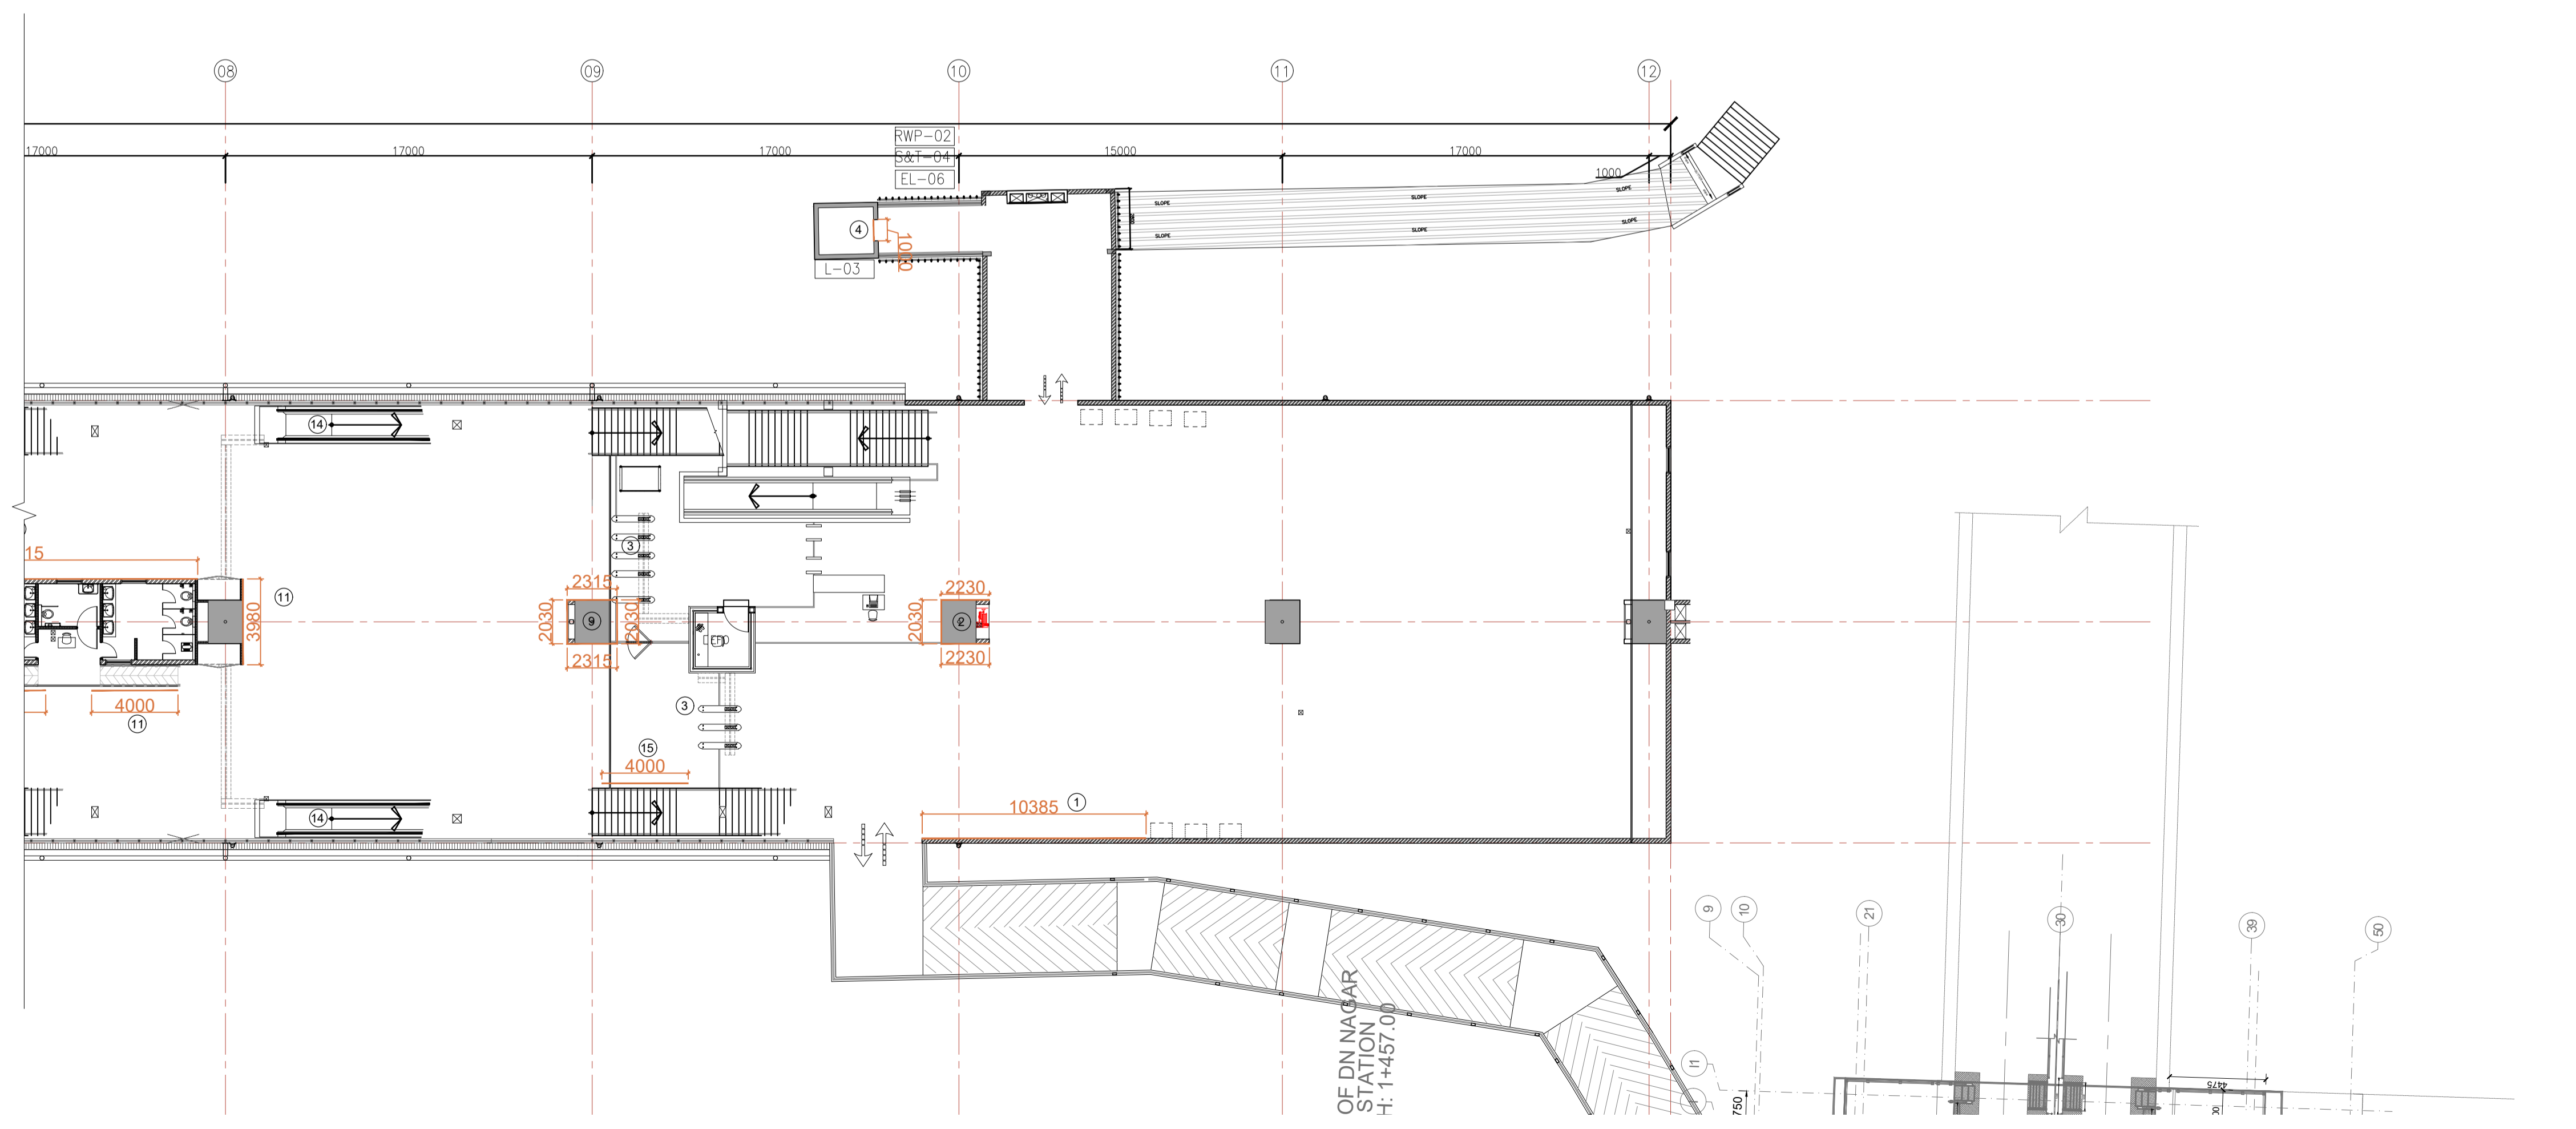


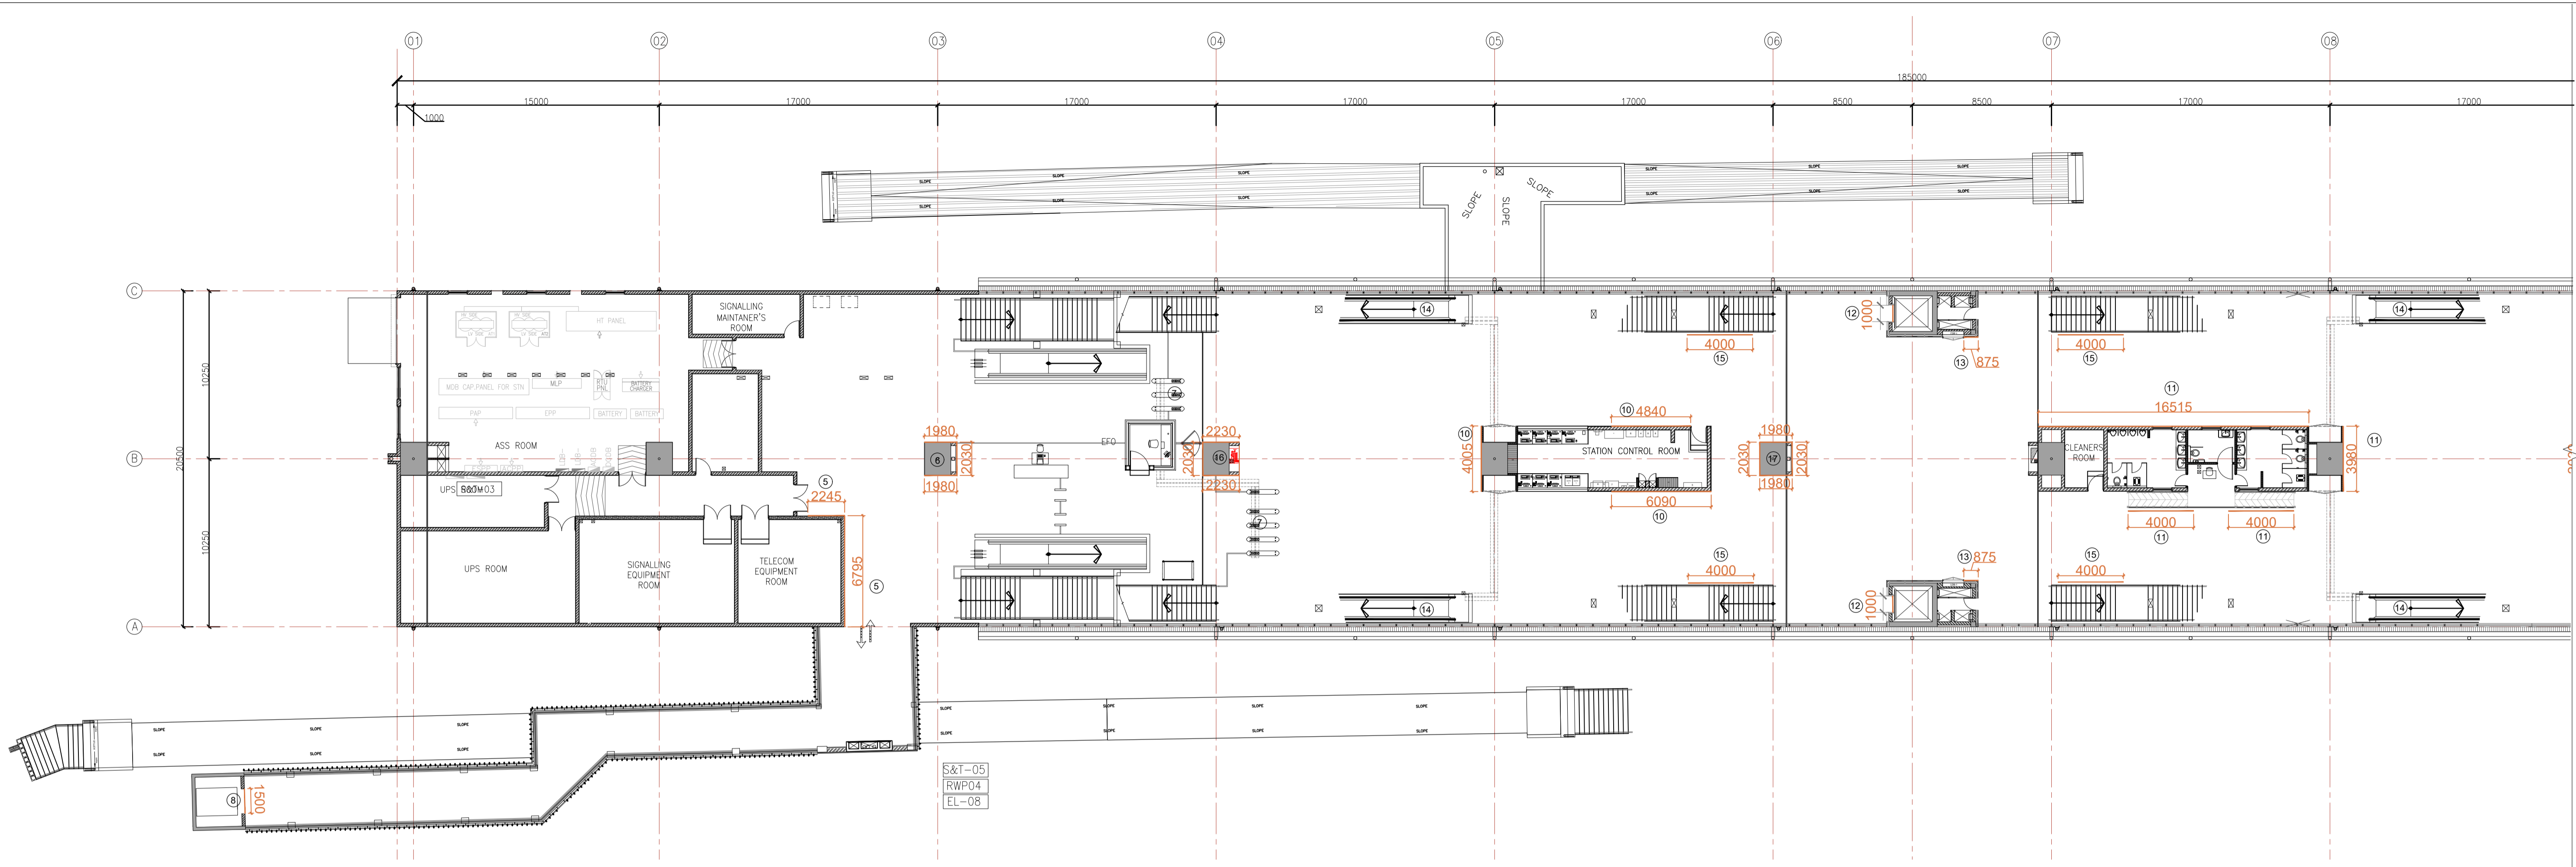

OF DN NAGAR
STATION
H: 1+457.0

ANDHERI WEST METRO STATION- CONCOURSE LEVEL PLAN

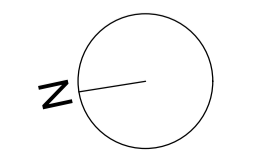

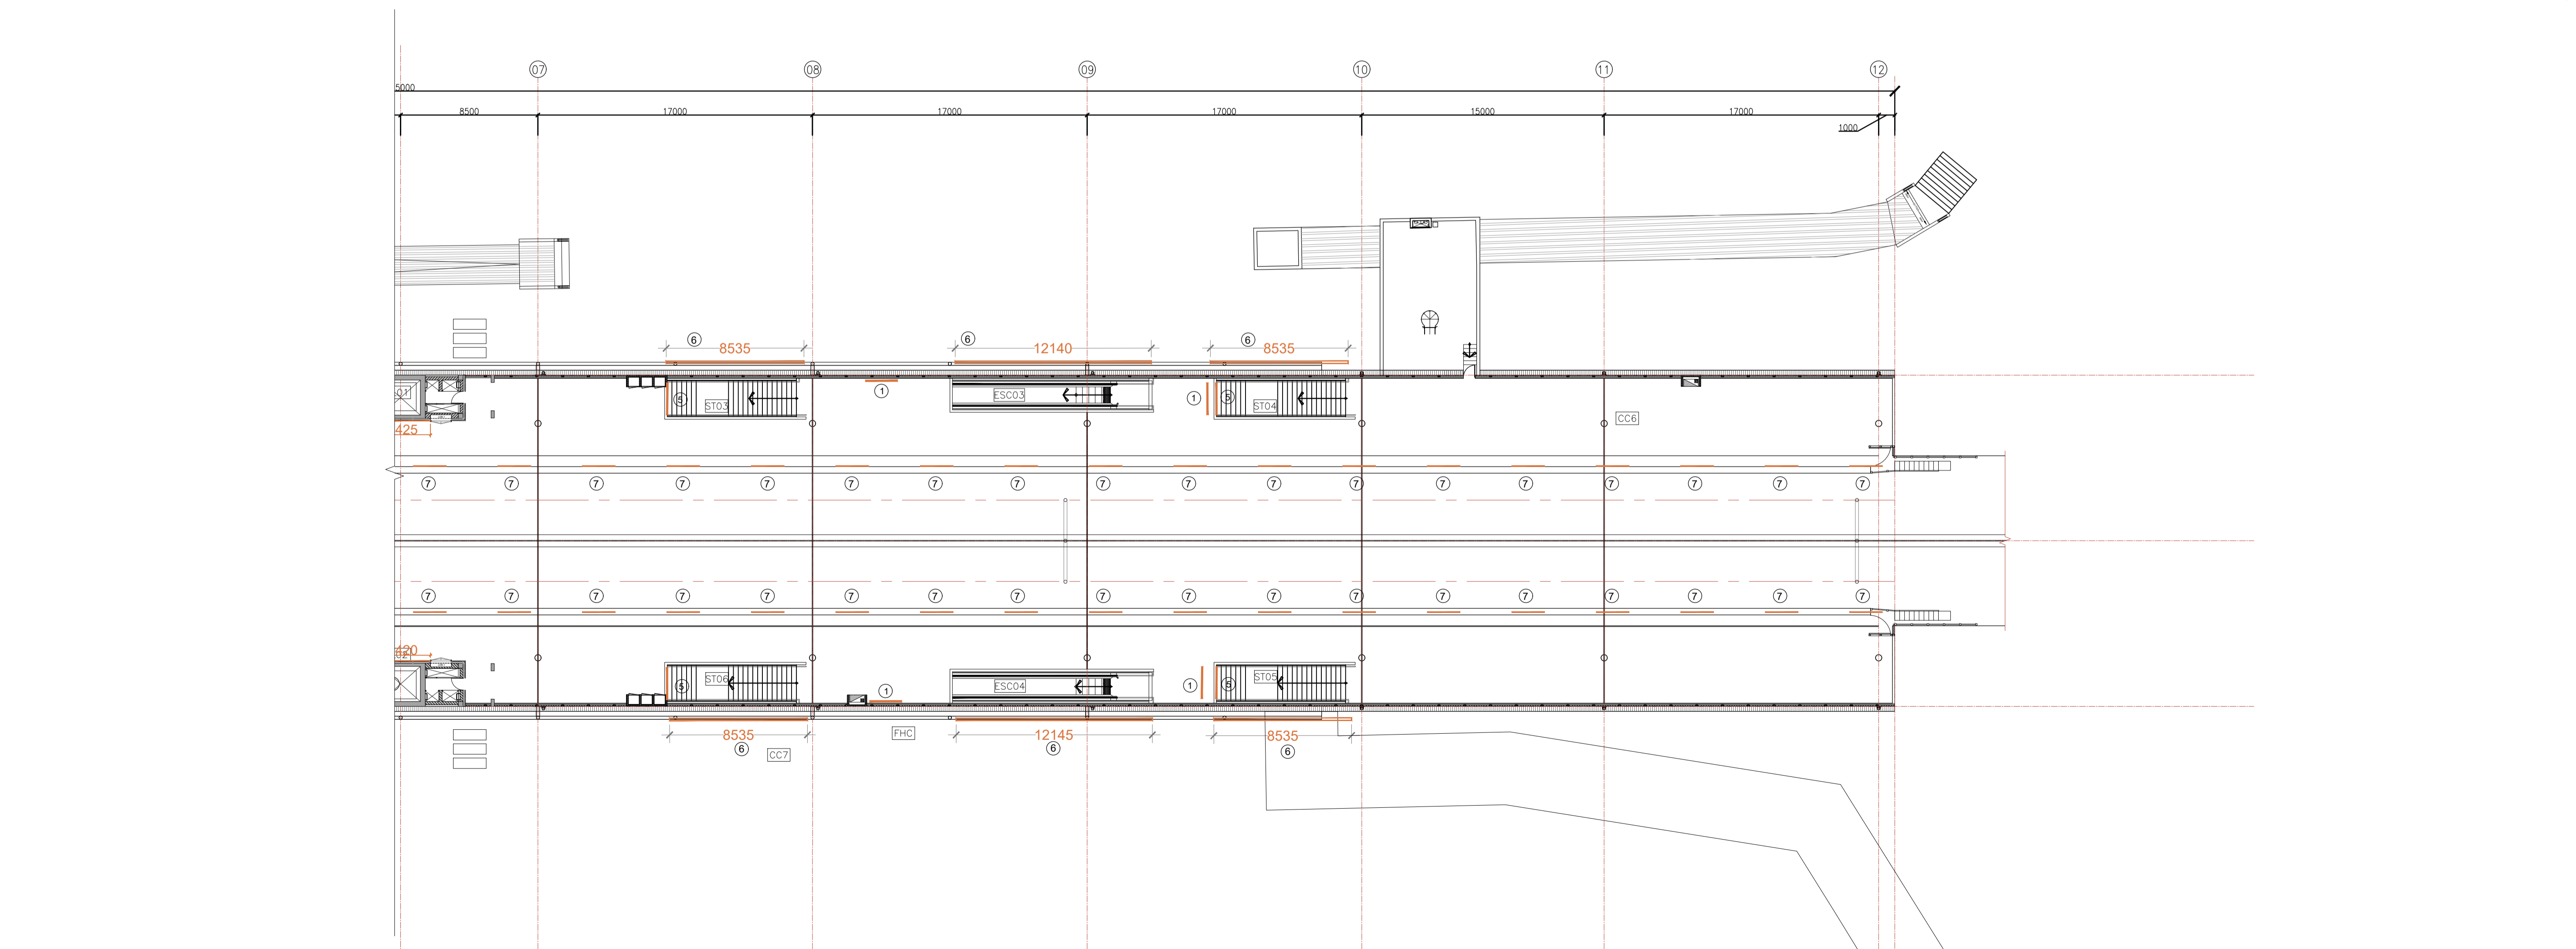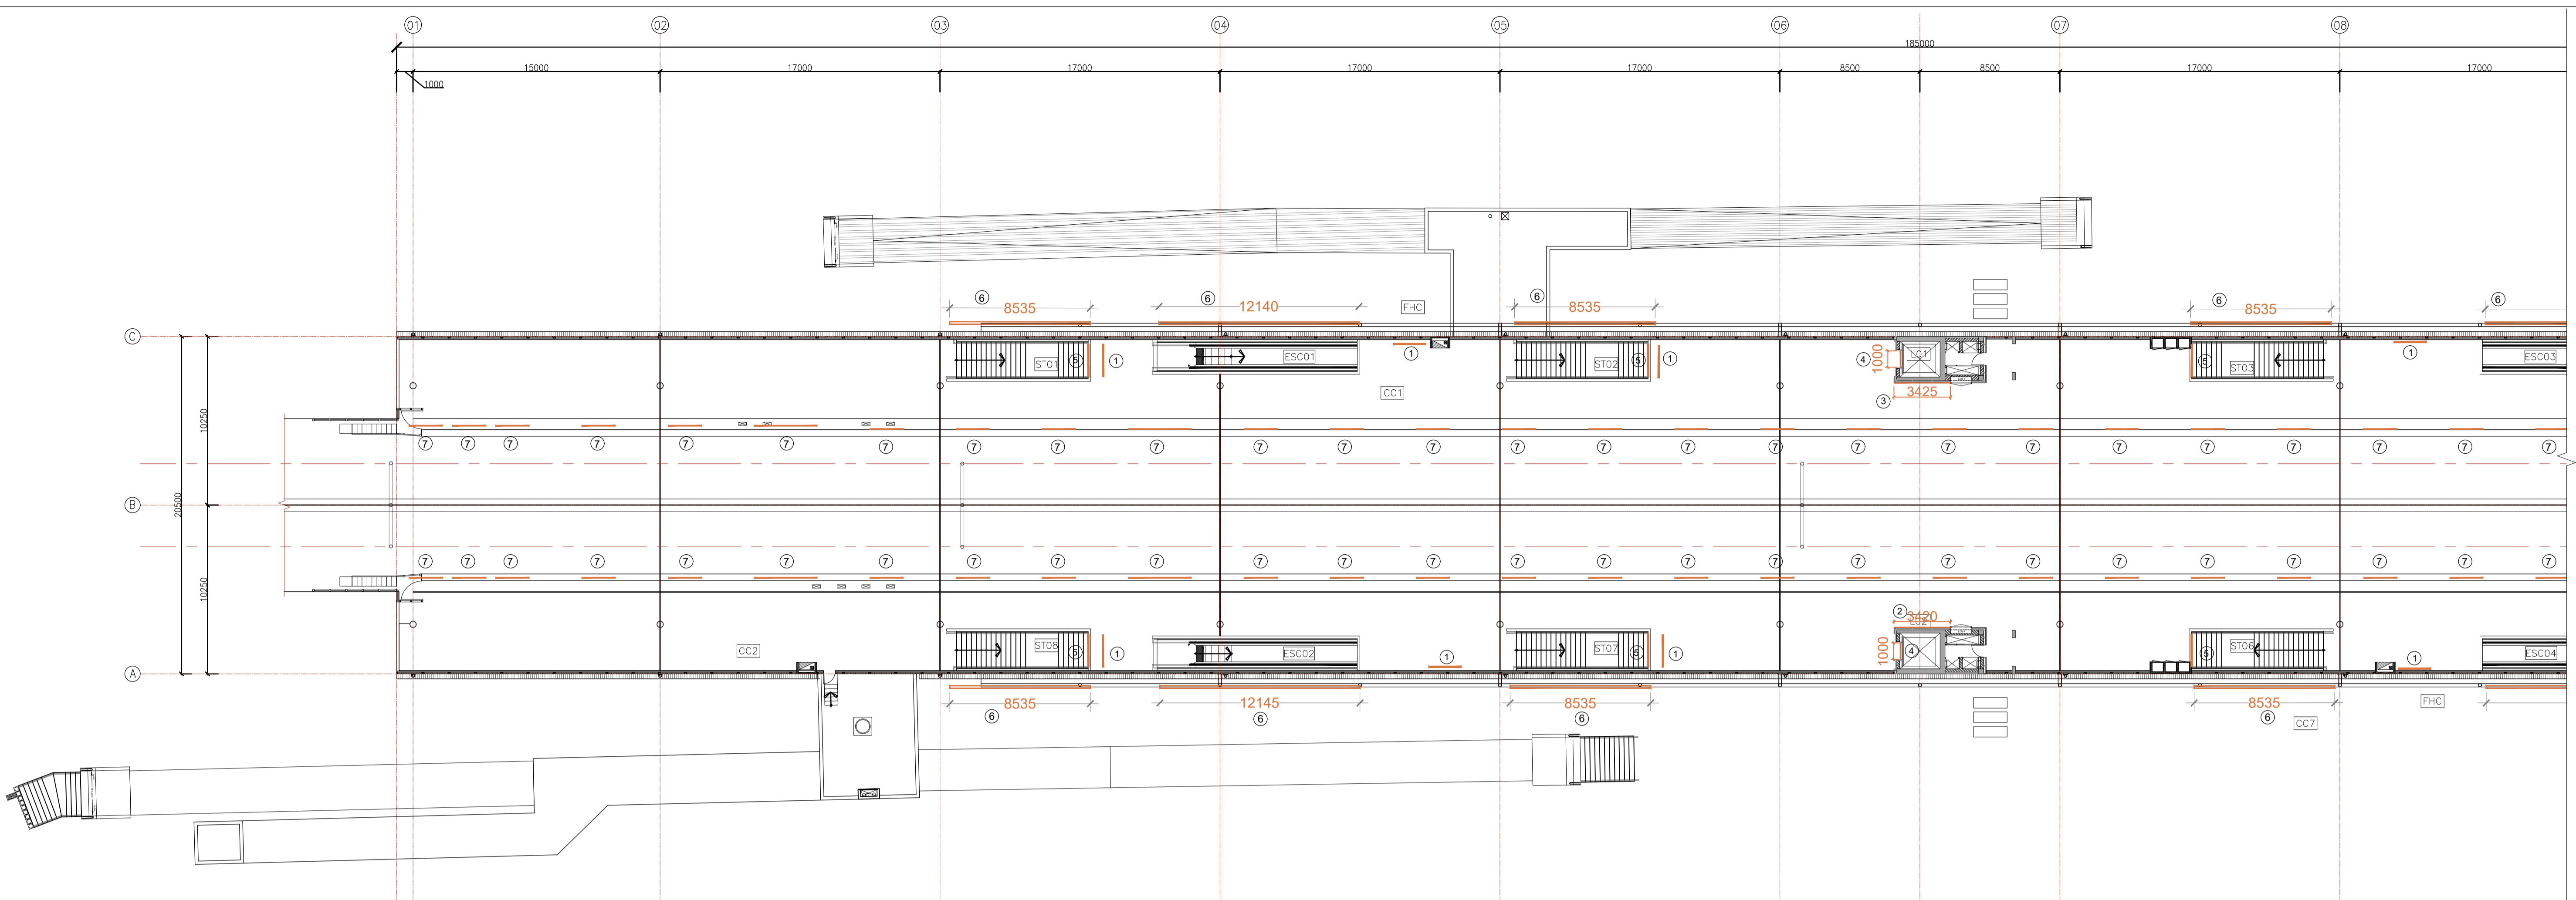

ANDHERI WEST METRO STATION- PLATFORM LEVEL PLAN

